



Notes
 Visibility Splays shown are taken from 'Manual for Streets'

Key
 Visibility Splays 2.4x43m vizi

Rev B

PHIL JONES ASSOCIATES
 transport planning & consult ants



Seven House, High Street,
 Longbridge, Birmingham, B31 2UQ
 Tel: 0121 475 0234 Fax 0121 475 2027
 admin@philjonesassociates.co.uk
 www.philjonesassociates.co.uk

Client
Lioncourt Homes

Project
Keresley

Drawing
**Proposed Access Location
 Bennetts Road South**

Drawn by JL	Date: April 13	Scale: 1:500 @ A1
Drawing No. 968-02	Revision B	

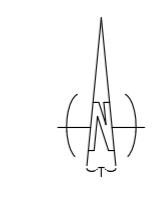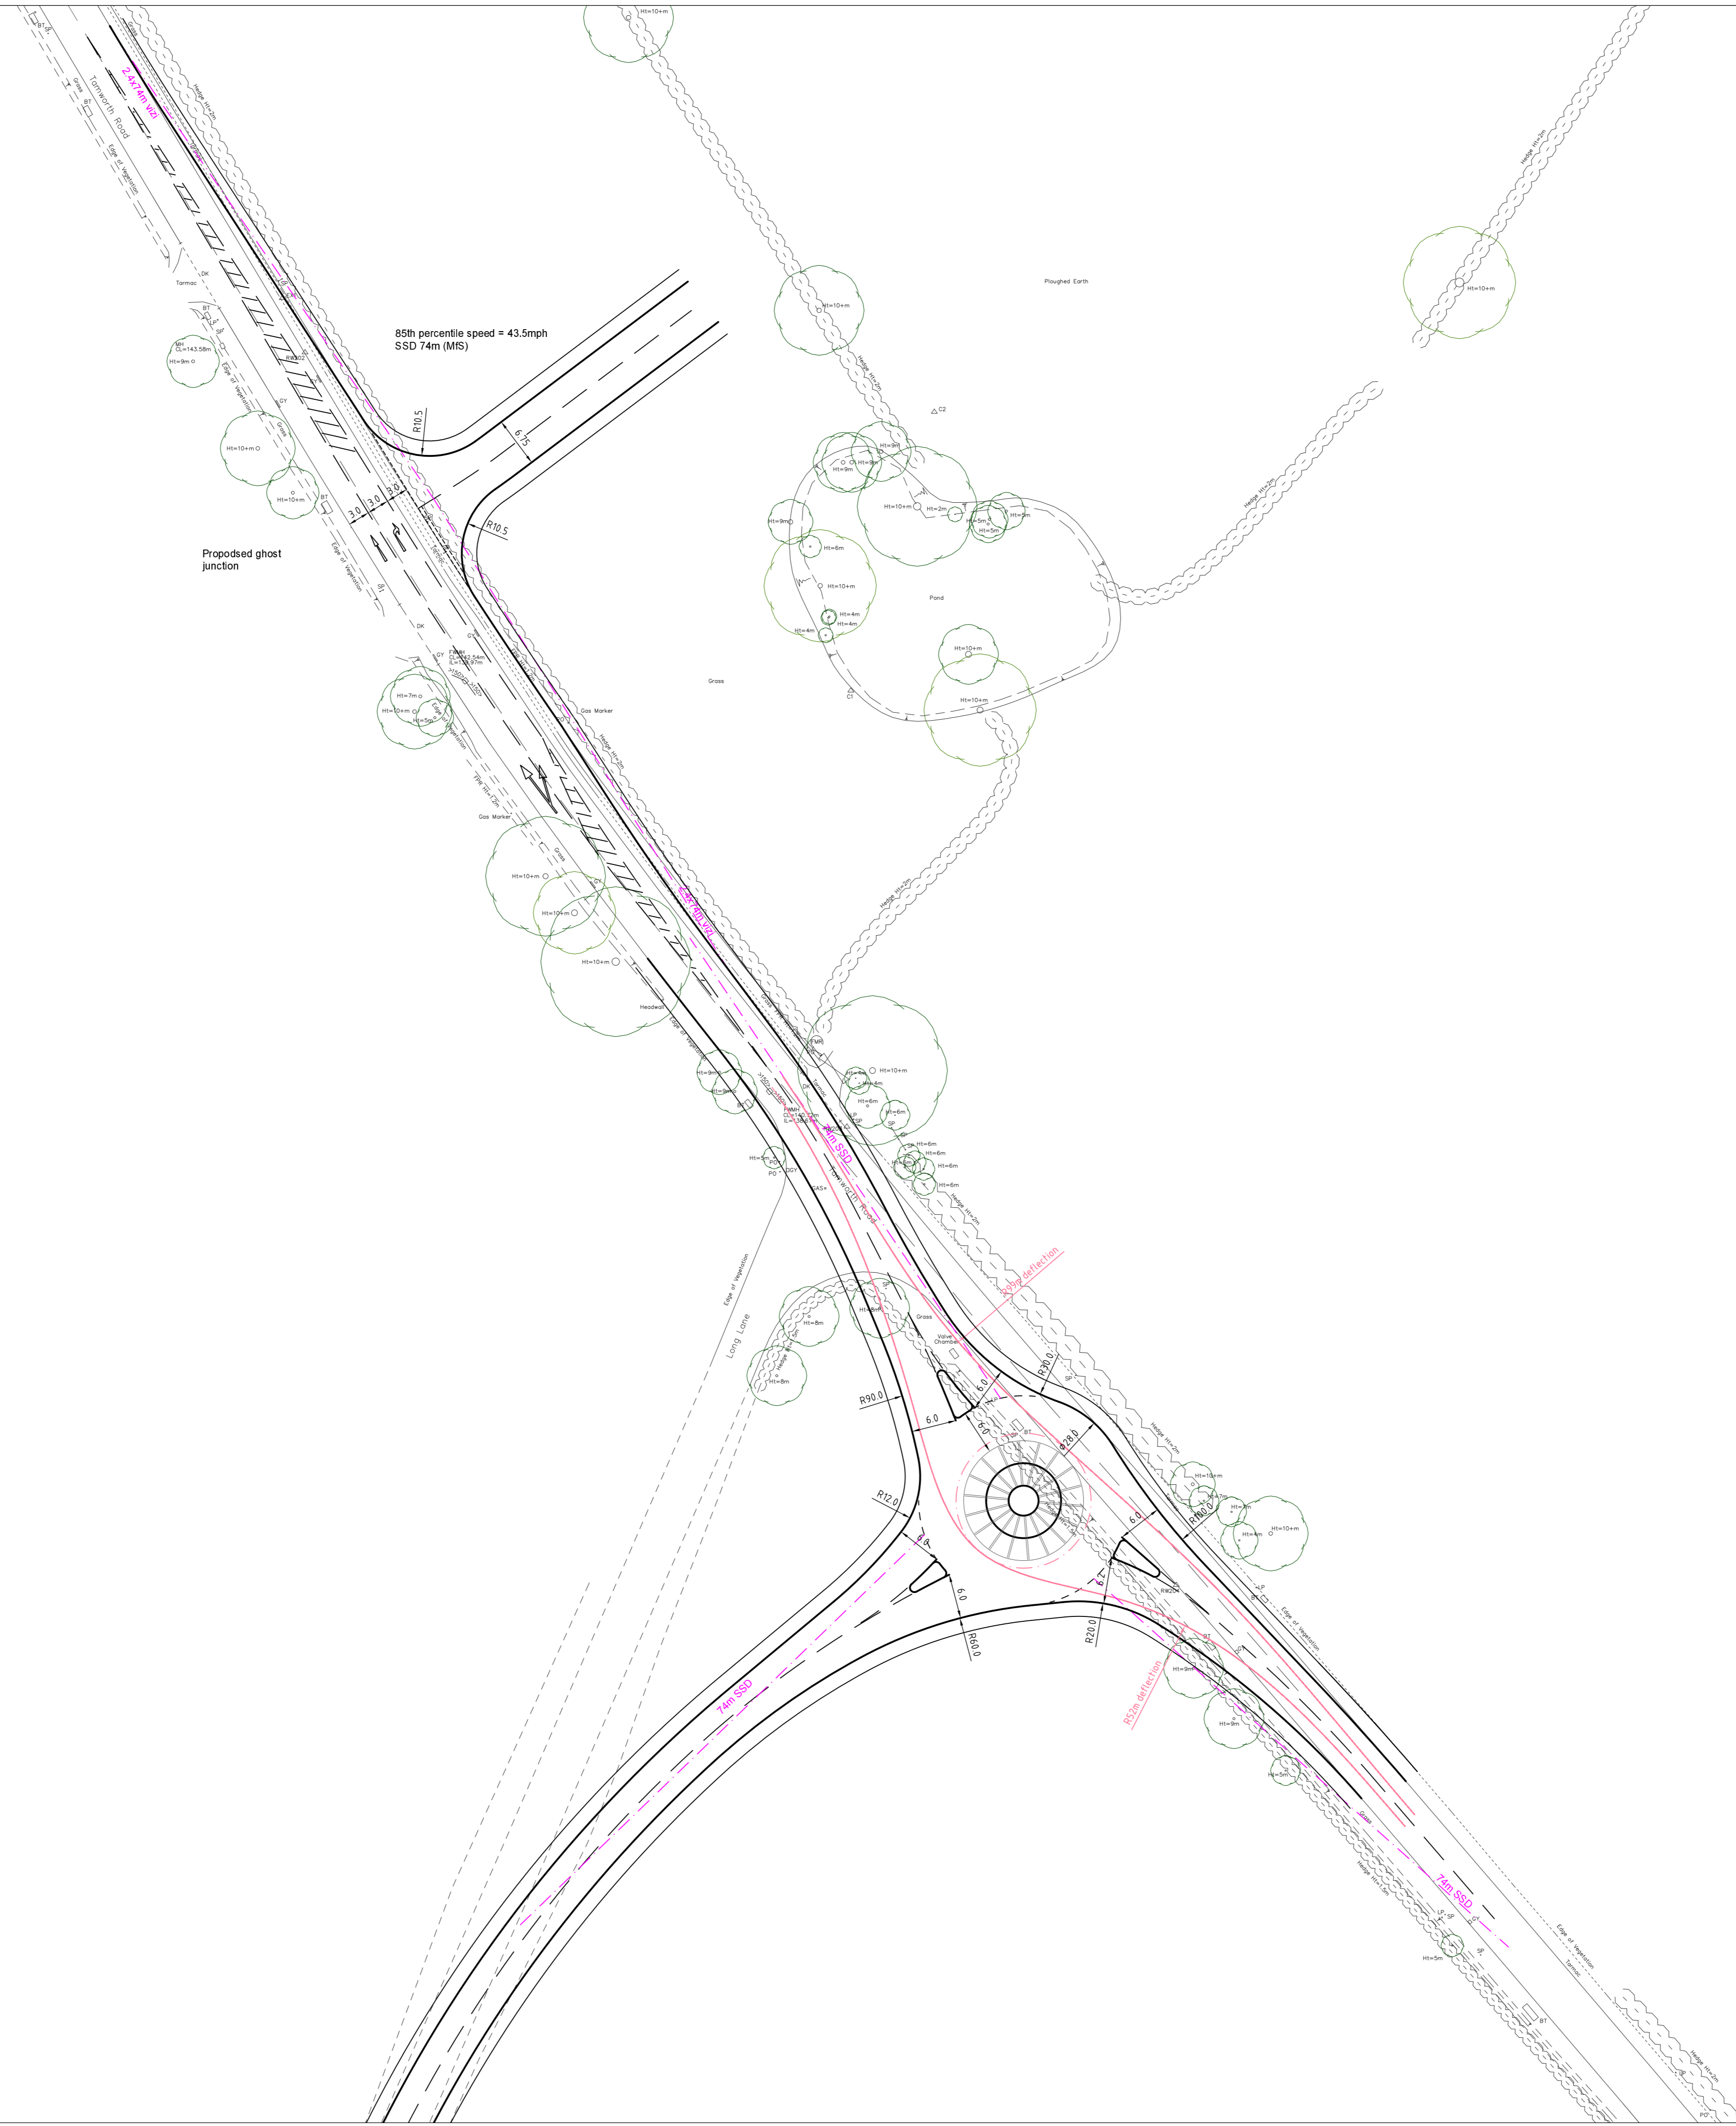

Notes
 Visibility Splays shown are taken from 'Manual for Streets'

Key
 Visibility Splays 2.4x43m vizi

Rev A.

PHIL JONES ASSOCIATES
 transport planning & consult ants
 Seven House, High Street,
 Longbridge, Birmingham, B31 2UQ
 Tel: 0121 475 0234 Fax 0121 475 2027
 admin@philjonesassociates.co.uk
 www.philjonesassociates.co.uk

Client
Lioncourt Homes

Project
Keresley

Drawing
Proposed Improvement Scheme - Long Lane

Drawn by JL	Date: April 13	Scale: 1:500 @ A1
Drawing No. 968-07	Revision A	