


Notes  
Visibility Splays shown are taken from 'DMRB'

Key  
Visibility Splays 2.4x120m vizi

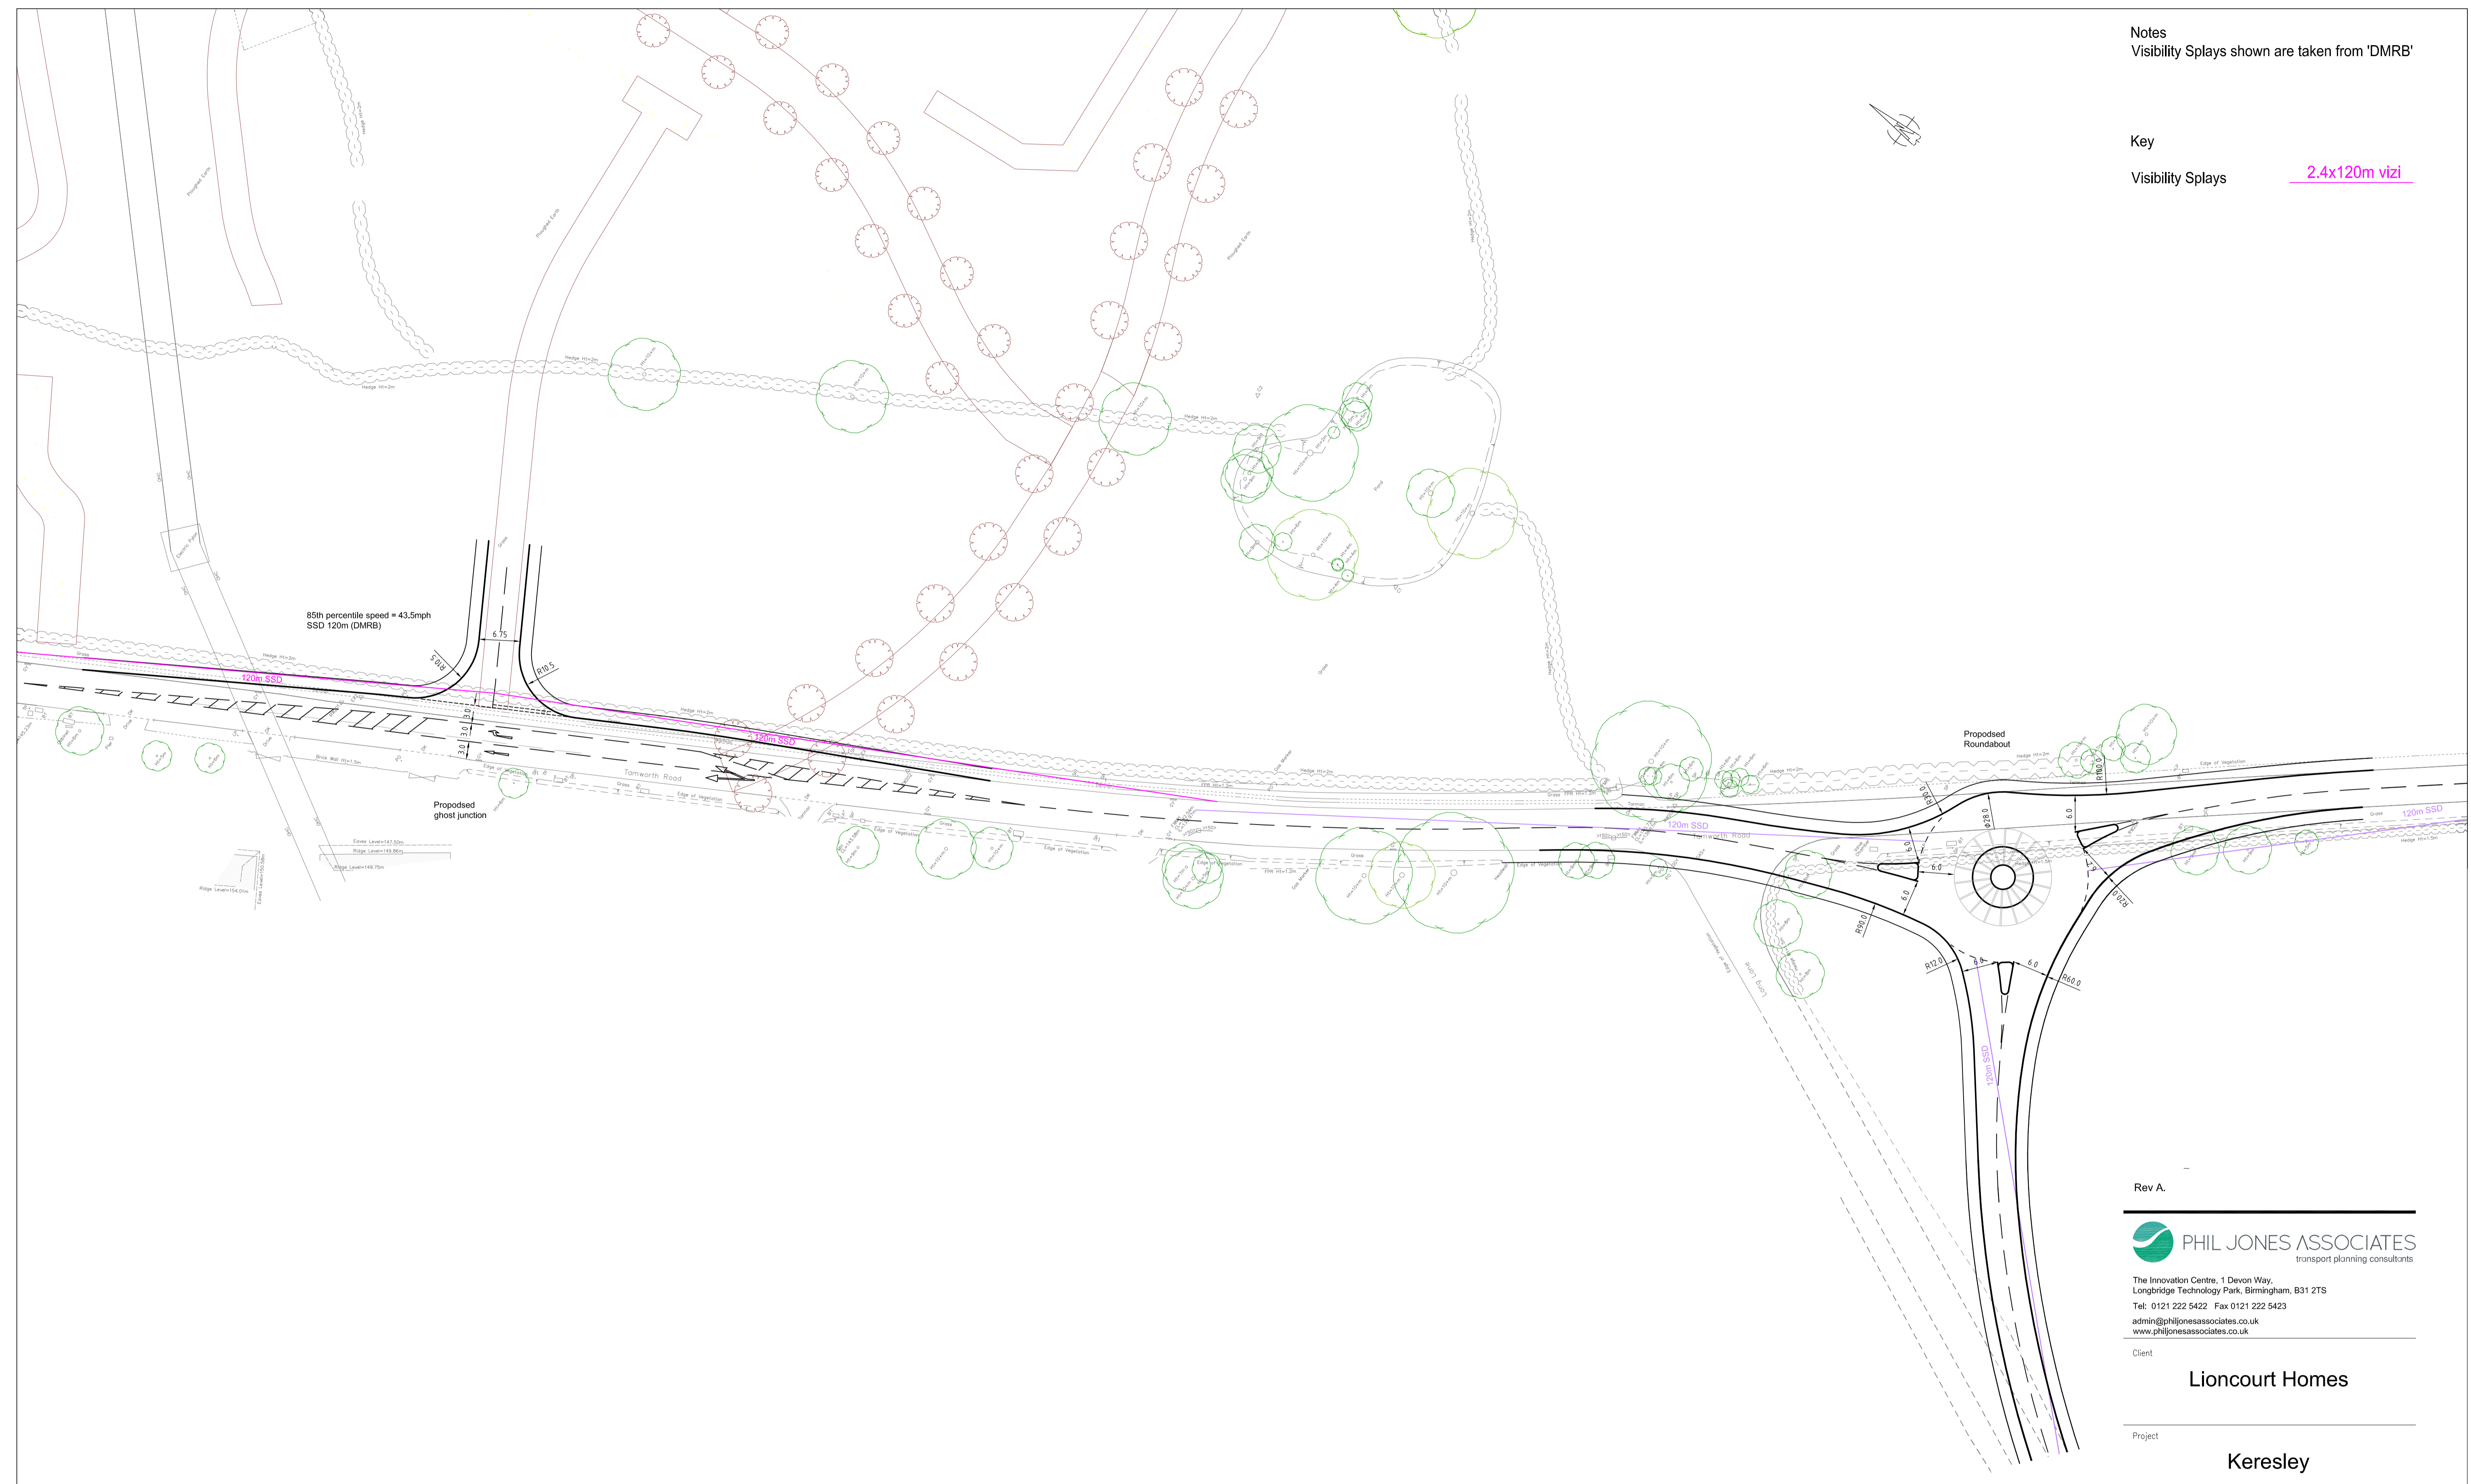

Rev A.



The Innovation Centre, 1 Devon Way,  
Longbridge Technology Park, Birmingham, B31 2TS  
Tel: 0121 222 5422 Fax 0121 222 5423  
admin@philjonesassociates.co.uk  
www.philjonesassociates.co.uk

Client  
**Lioncourt Homes**

Project  
**Keresley**

Drawing  
**Revised Access Strategy  
Tamworth Road**

Drawn by JL	Date: Nov 14	Scale: 1:500 @ A1
Drawing No. 968-100	Revision	-