


TRADESKILLS4U

COVENTRY REFURB

GENERAL ARRANGEMENT - FF



© Butler & Willow Limited
 This document is the sole property of Butler & Willow Limited. It shall not be copied or reproduced in any manner, communicated to any third party, nor used for any purpose whatsoever except with the express authority of Butler & Willow Limited

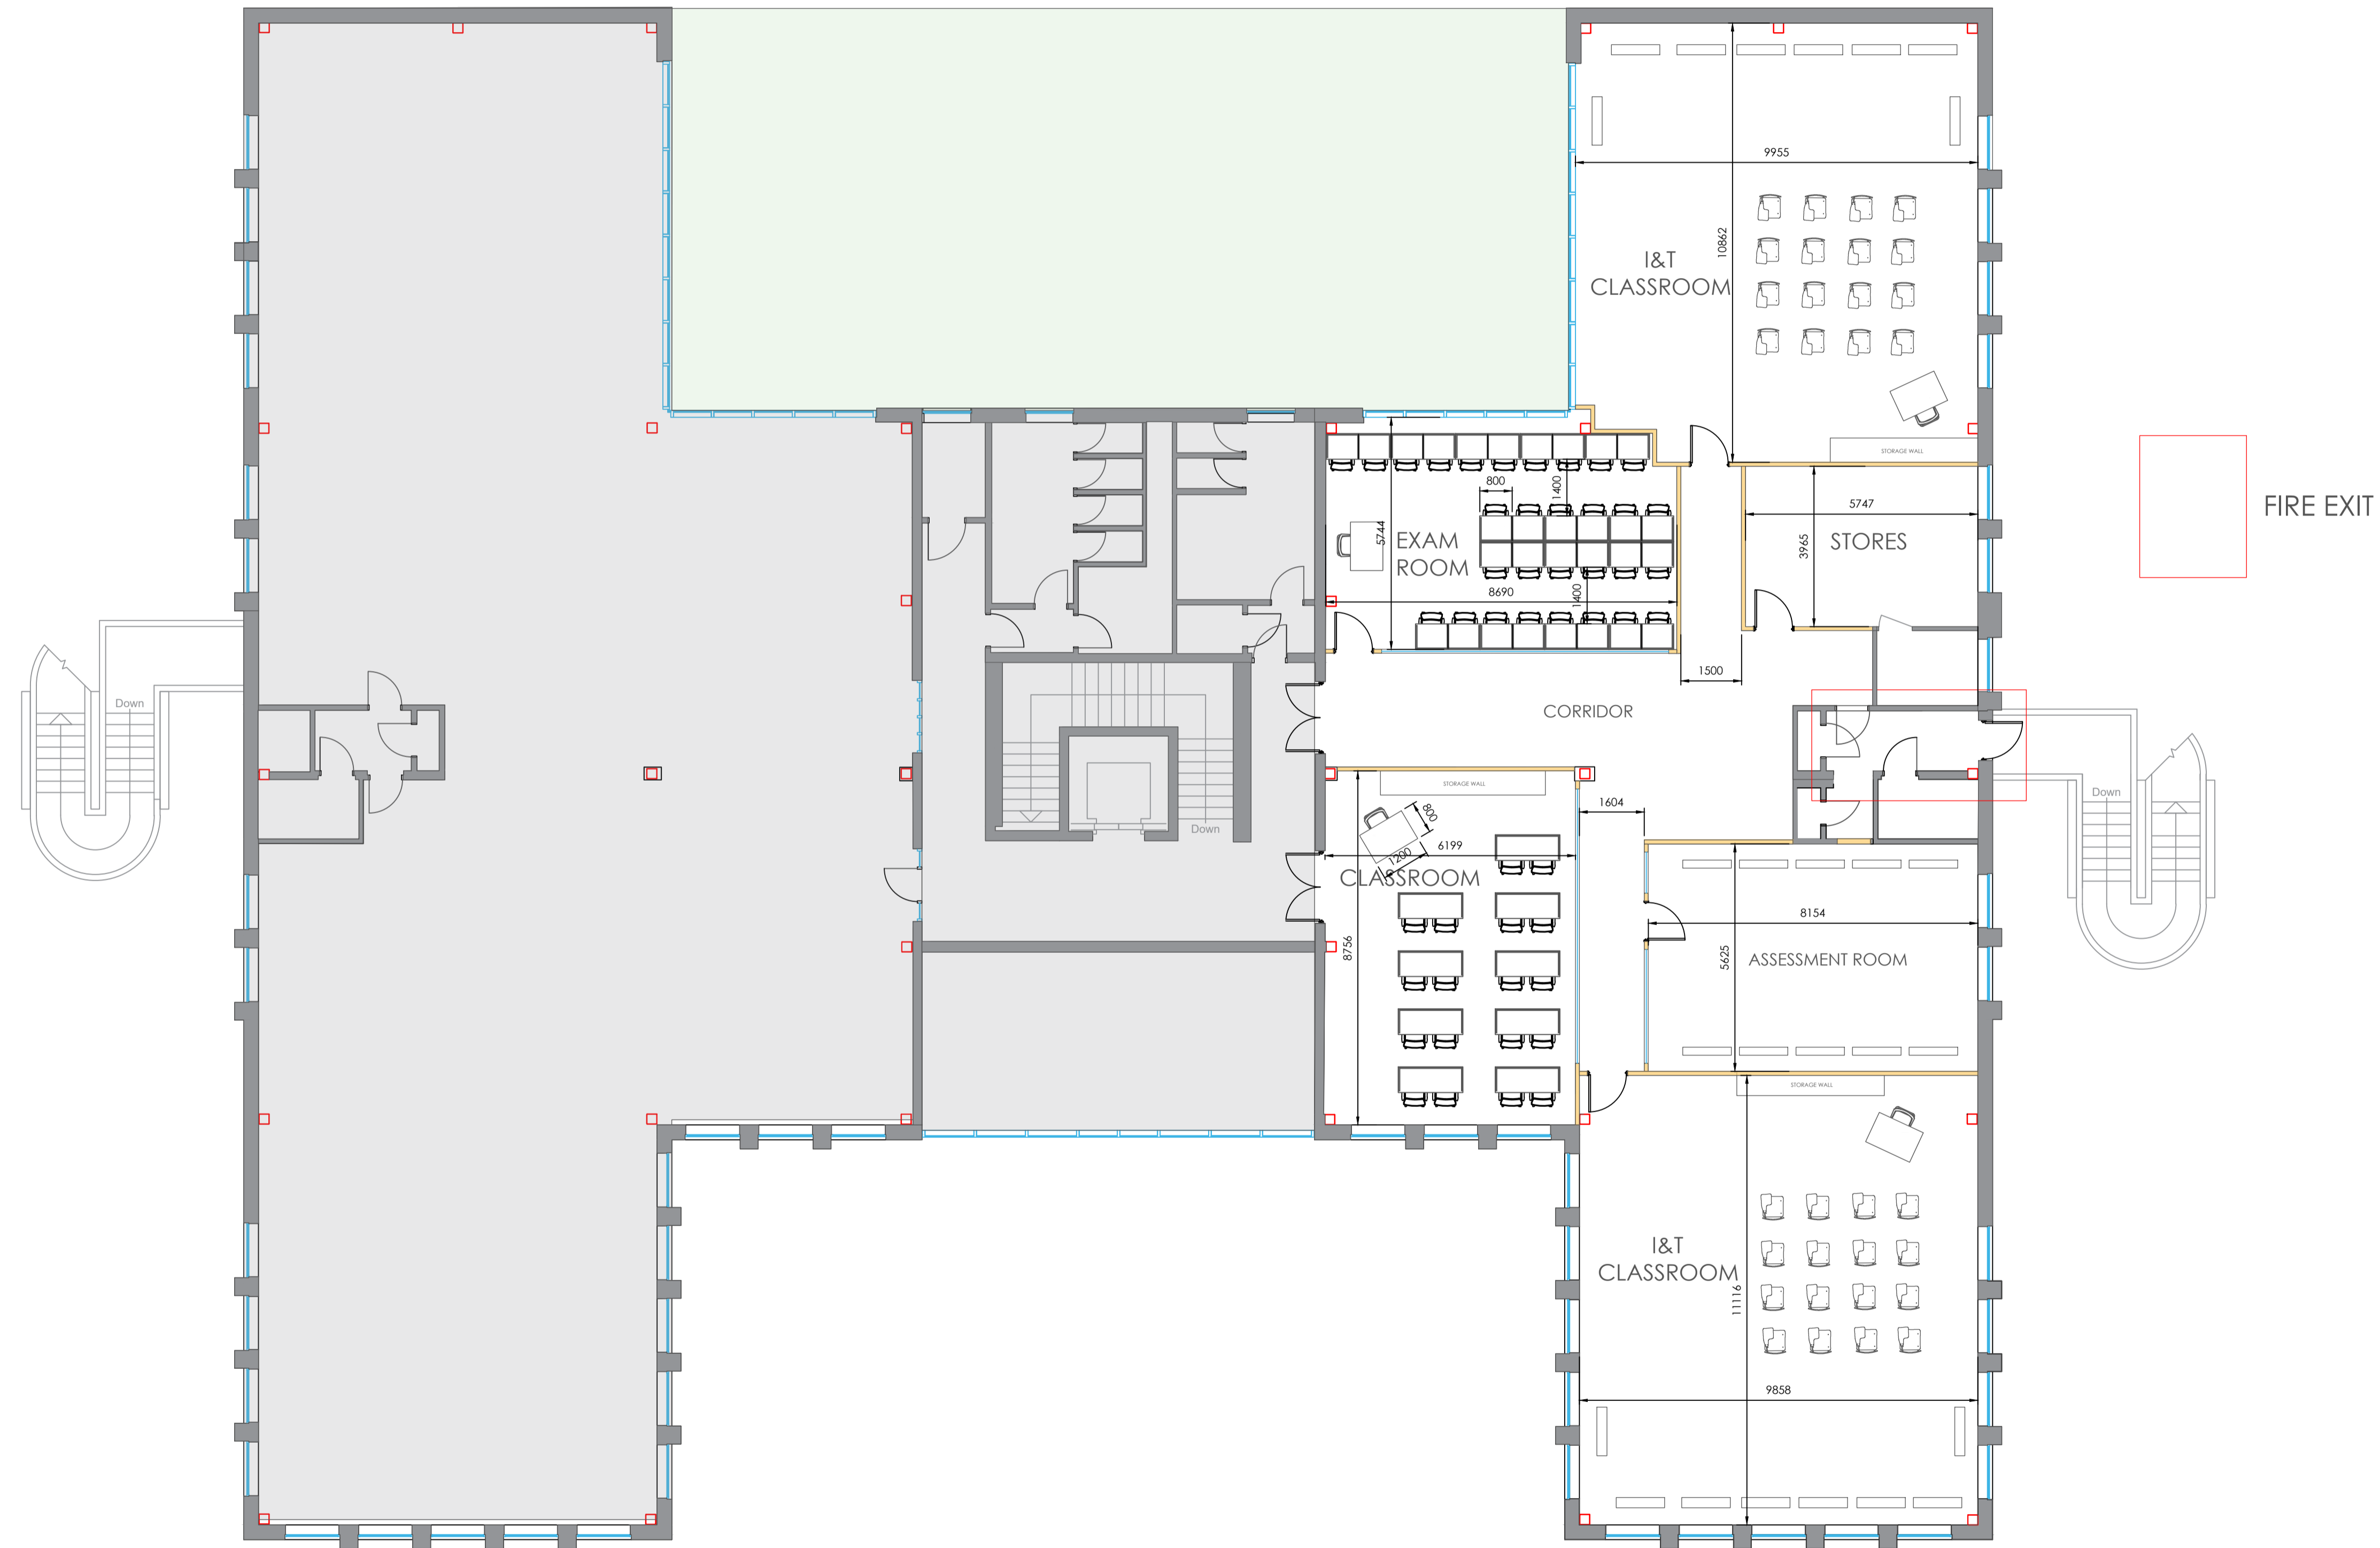

REV	BY	DATE	DESCRIPTION
C	CL	06.02.19	LAYOUT AMENDED
B	CL	05.02.19	AMENDED AS PER COMMENTS
A	CL	01.01.19	AMENDED AS PER CLIENT COMMENTS

REV BY DATE DESCRIPTION



CLIENT
TRADESKILLS4U

PROJECT
COVENTRY REFURB

TITLE
GENERAL ARRANGEMENT - FF

QUOTE NO. Q14718 SCALE A1 @ 1:100 DRAWN C.LEE

DWG NO. 14718-2 DATE 24.01.19 REV C

DWG STATUS
FOR DISCUSSION

Butler & Willow Limited
 Queen Street
 Long Eaton
 Nottingham
 NG10 1BJ
 T: 0844 809 4415
 F: 0844 809 4416
 E: sales@butler-willow.co.uk
 W: www.butler-willow.co.uk