


# TRADESKILLS4U


## COVENTRY REFURB

EXISTING - FF



© Butler & Willow Limited  
This document is the sole property of Butler & Willow Limited. It shall not be copied or reproduced in any manner, communicated to any third party, nor used for any purpose whatsoever except with the express authority of Butler & Willow Limited

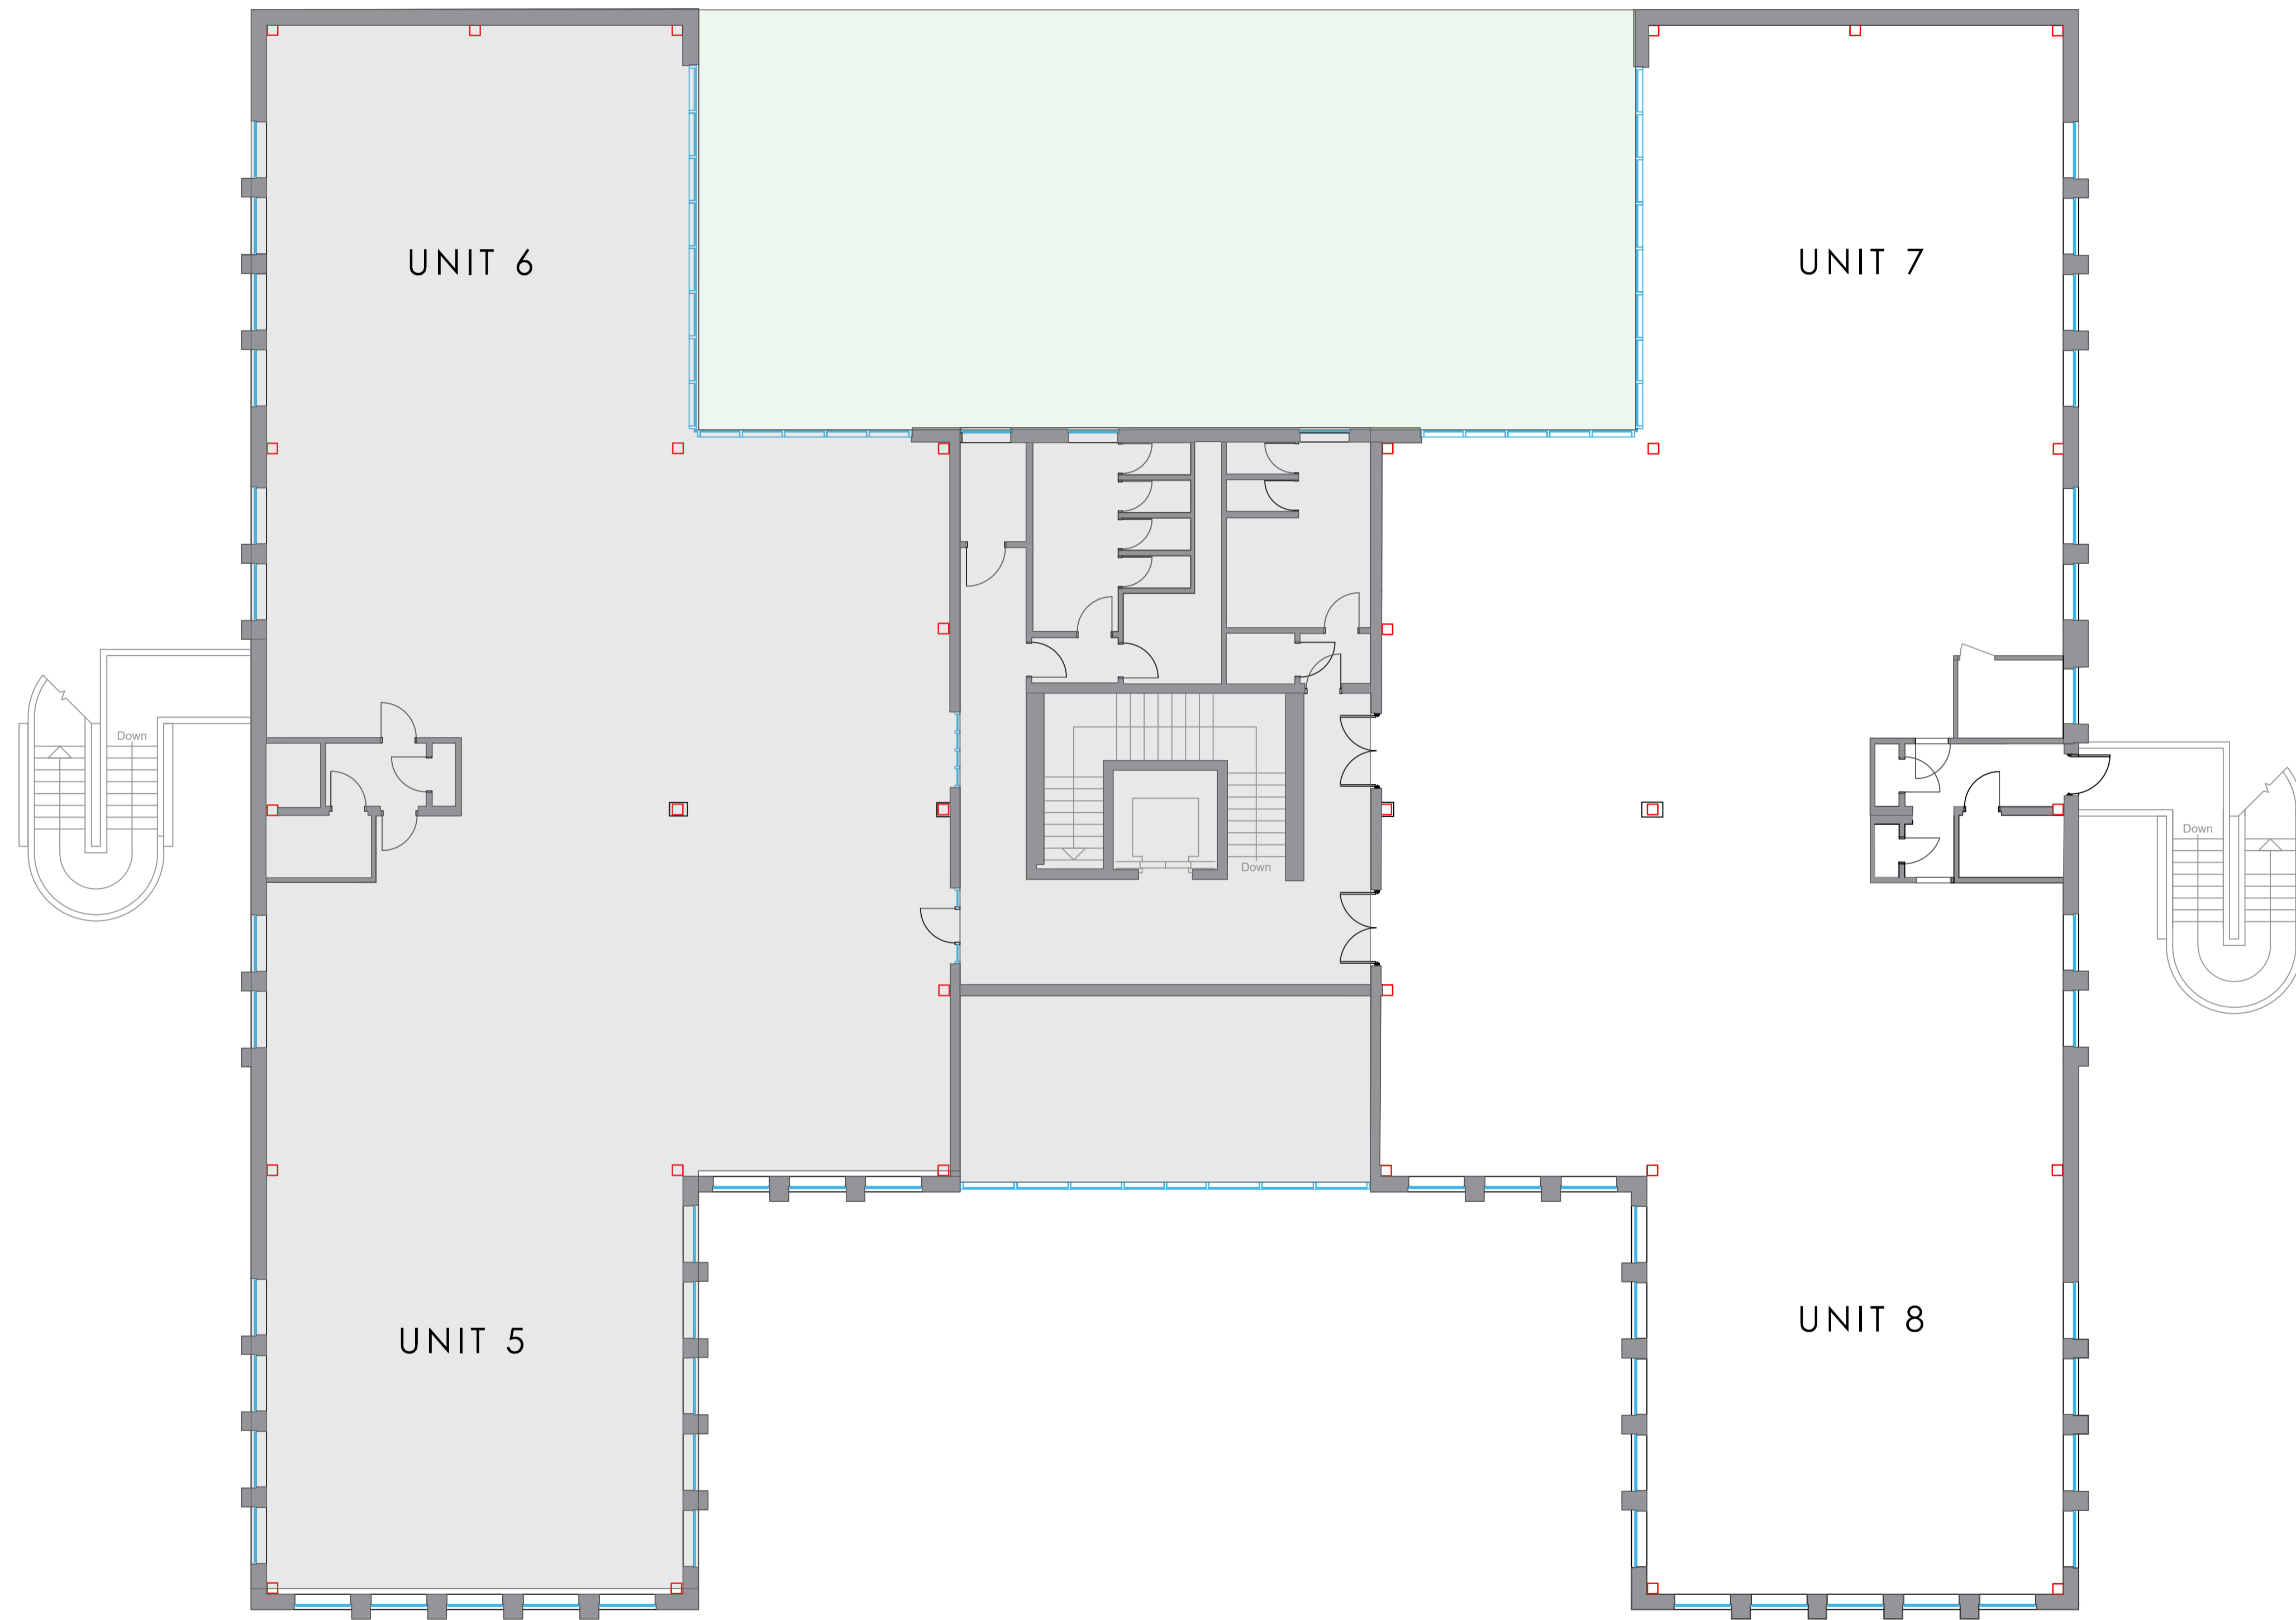

REV	BY	DATE	DESCRIPTION
 <b>BUTLER &amp; WILLOW</b> A SMARTER FIT			
CLIENT TRADESKILLS4U			
PROJECT COVENTRY REFURB			
TITLE EXISTING - FF			
QUOTE NO. Q14718	SCALE A1 @ 1:100	DRAWN C.LEE	
<small>Annotated dimensions to be followed in preference to those scaled from the drawing All dimensions to be verified on site</small>			
DWG NO. 14718-4	DATE 24.01.19	REV -	
DWG STATUS FOR DISCUSSION			
<small>Butler &amp; Willow Limited Queen Street Long Eaton Nottingham NG10 1BJ</small>		<small>T: 0844 809 4415 F: 0844 809 4416 E: sales@butler-willow.co.uk W: www.butler-willow.co.uk</small>	