


do not scale dimensions from this drawing, if in doubt refer to js design.
 this drawing remains the copyright of the js design partnership alone
 all materials specified must be used in accordance with the manufacturers
 recommendations and all relevant current codes of practice.


rev	date	note

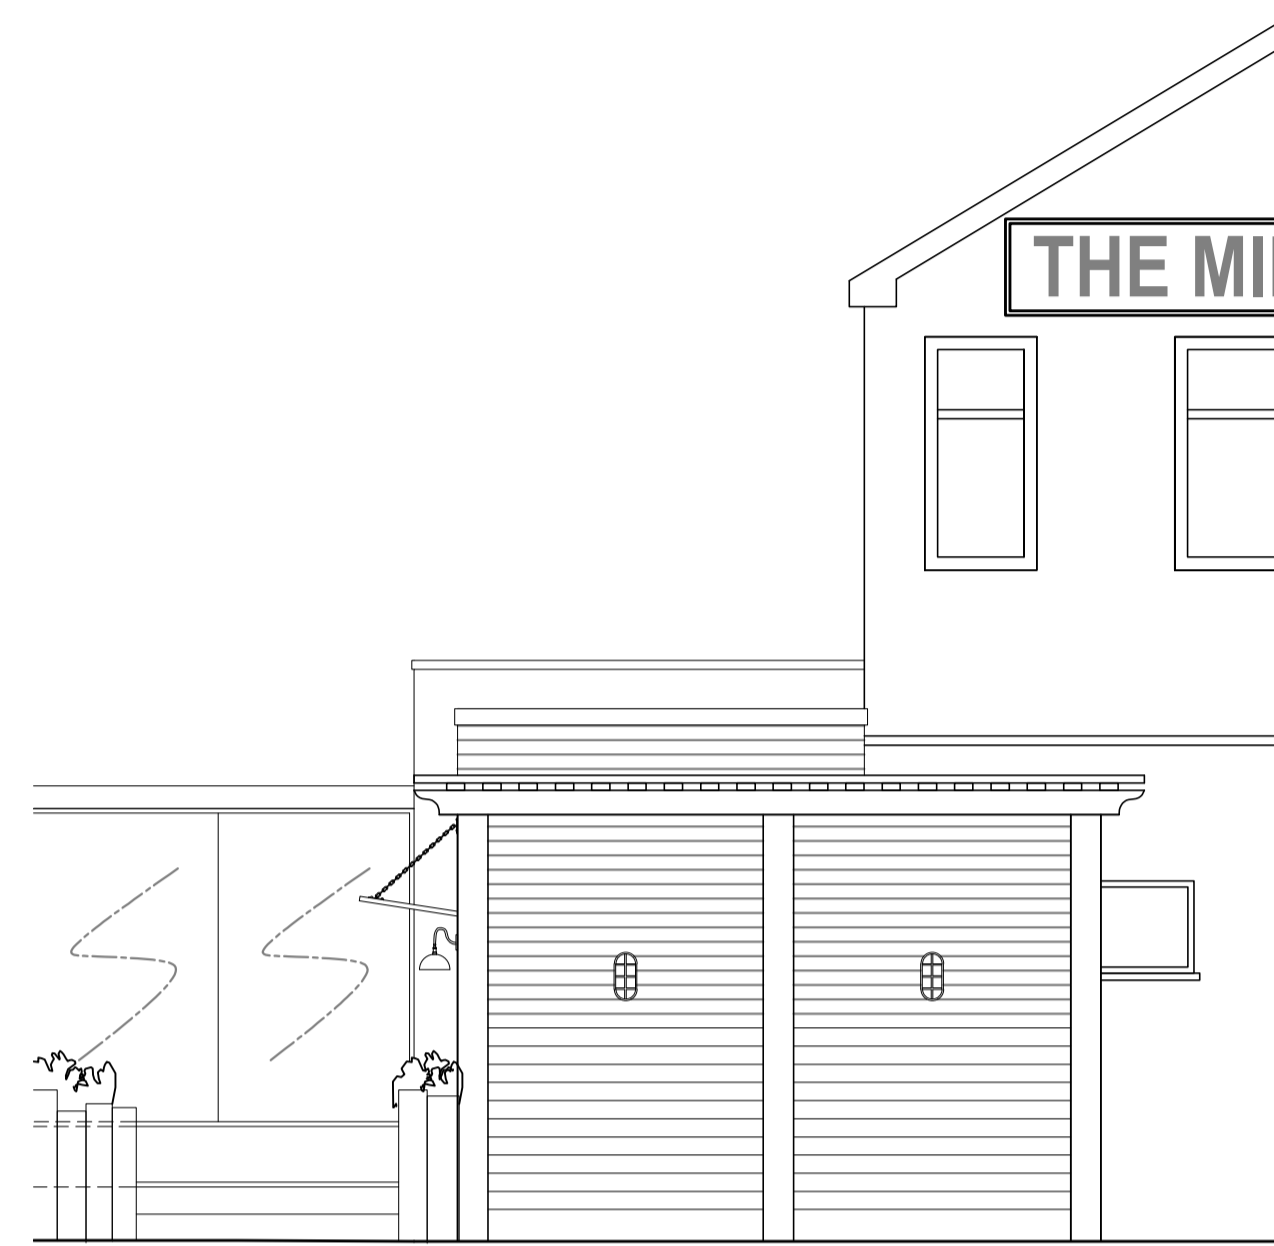

PROPOSED ELEVATION: A 1:50@A1



PROPOSED ELEVATION: B 1:50@A1

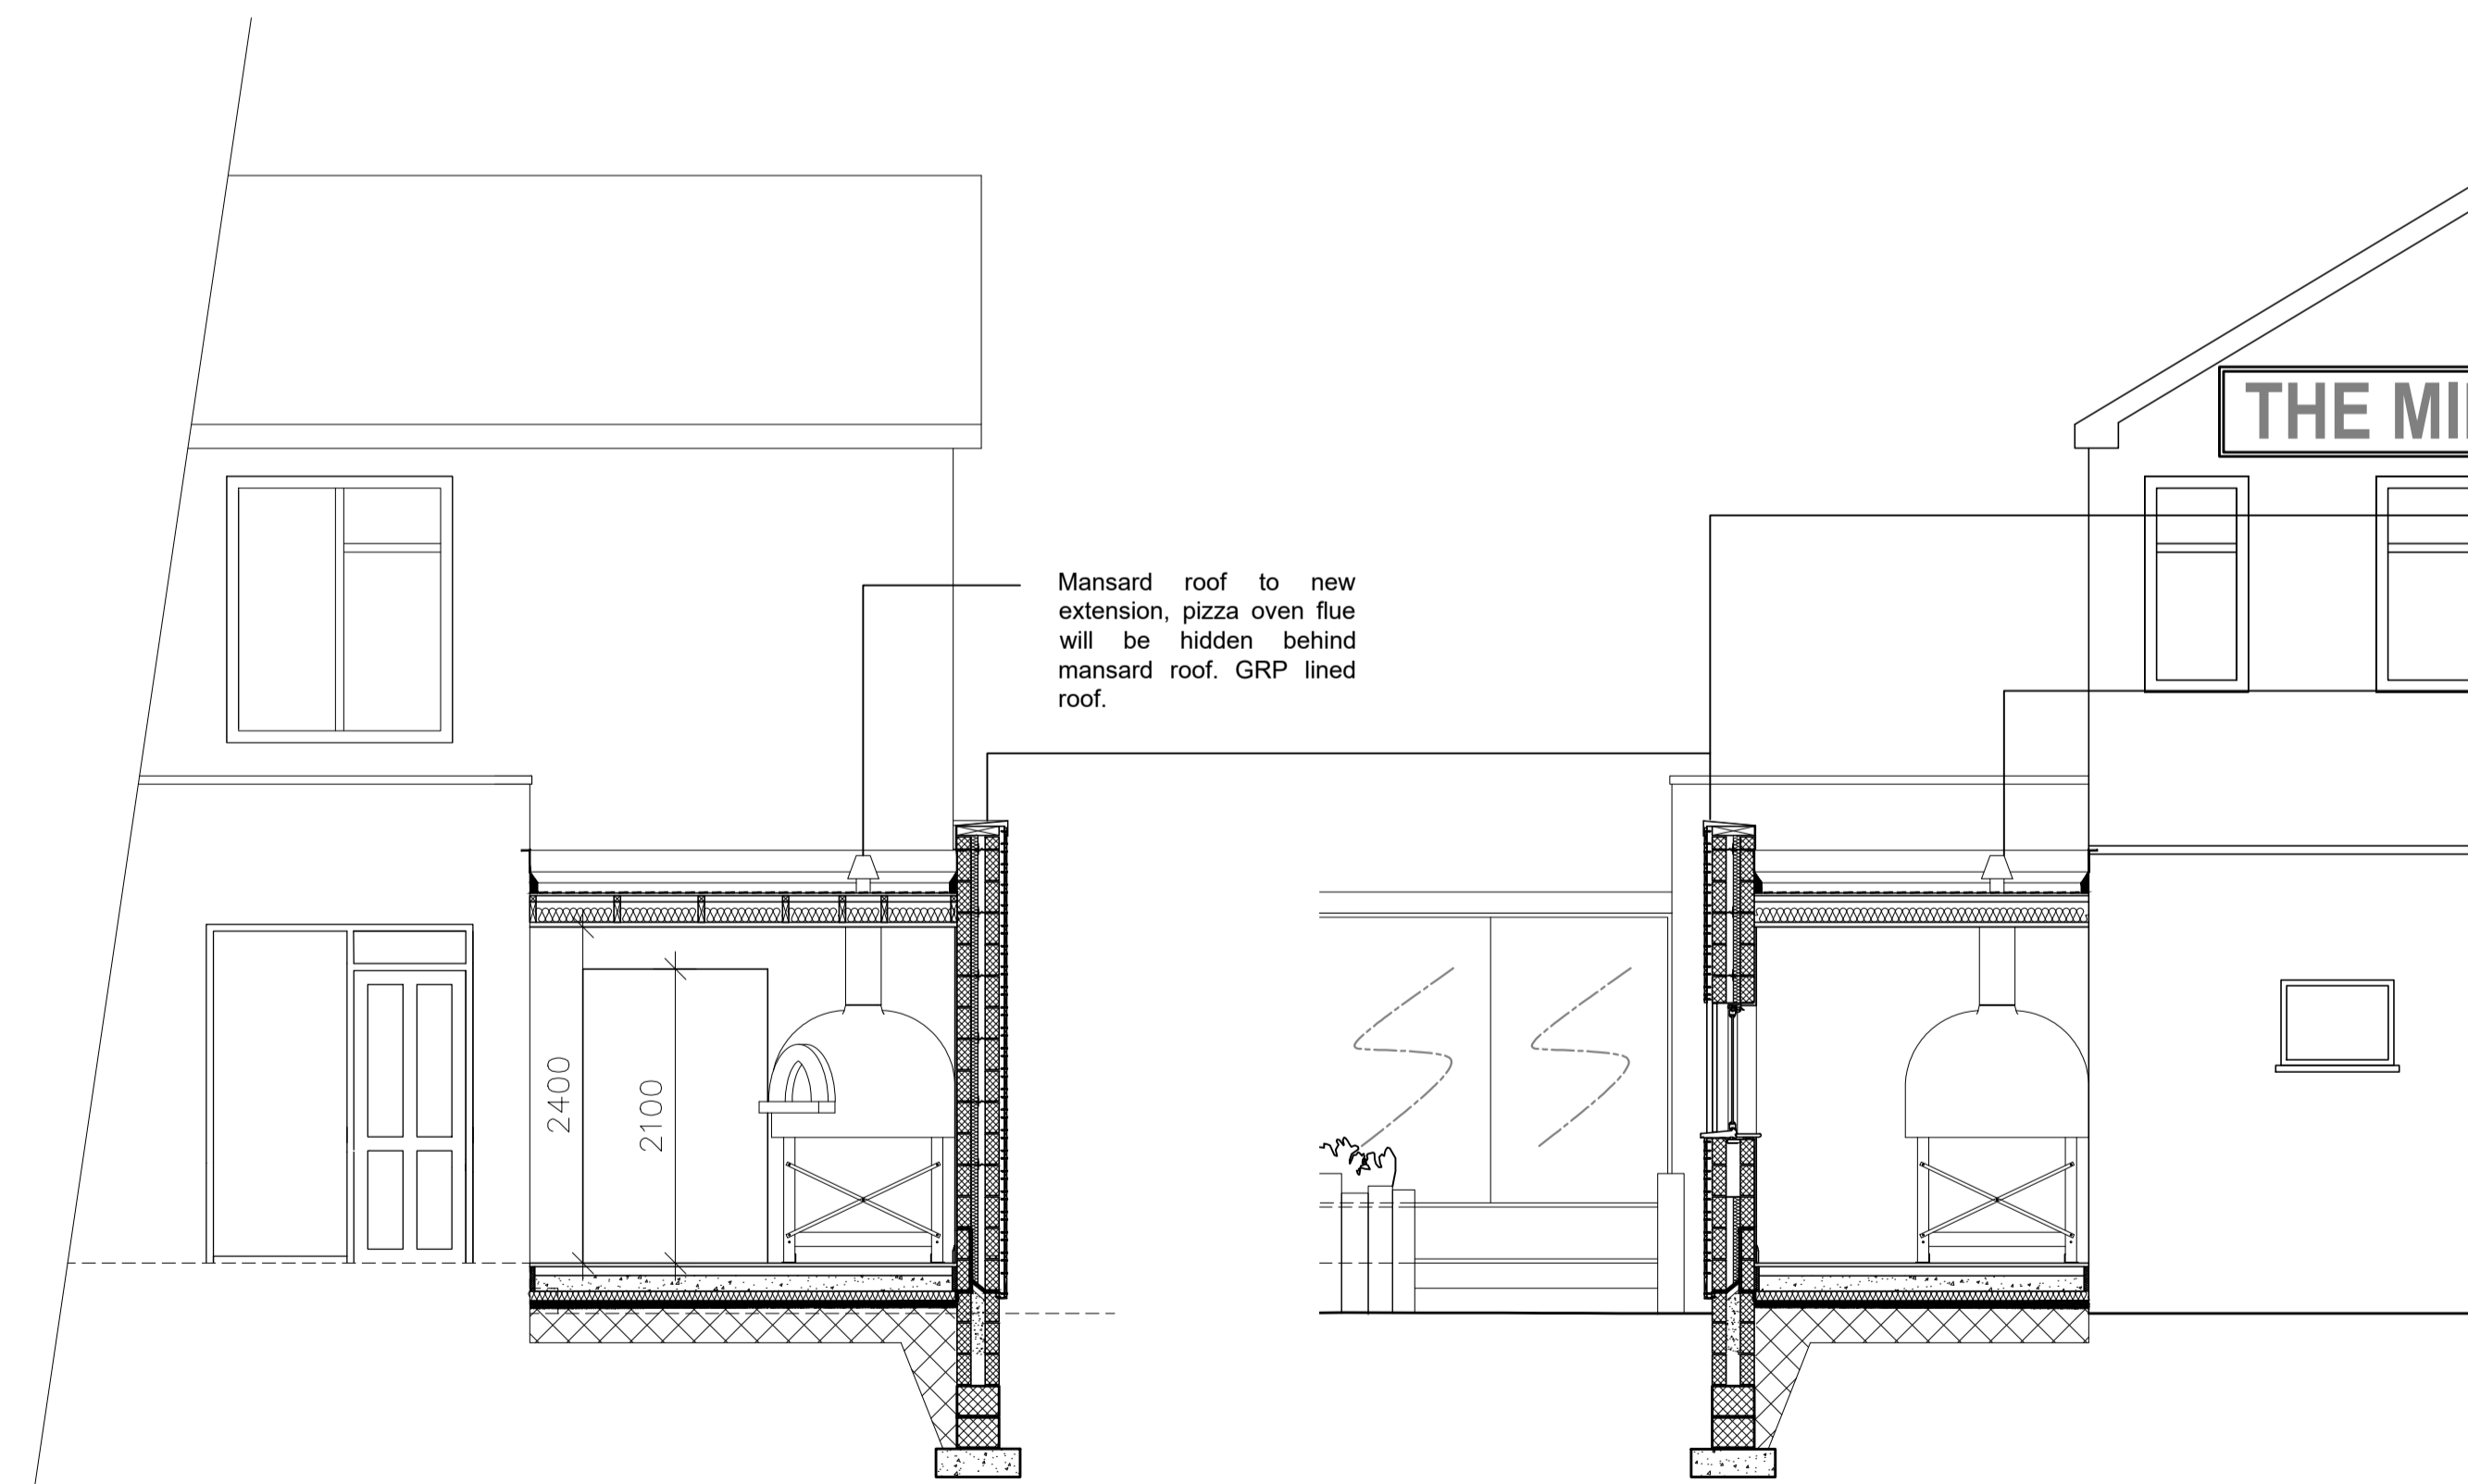


PROPOSED SECTION: A 1:50@A1

PROPOSED SECTION: B 1:50@A1

Mansard roof to new extension, pizza oven flue will be hidden behind mansard roof. GRP lined roof.


New extension. To comprise of black timber outer facade, ref. Weatherboard Black Barn Cladding Q-clad. With opening service pass into new pizza oven. Allow for new canopy over

Mansard roof to new extension, pizza oven flue will be hidden behind mansard roof. GRP lined roof.

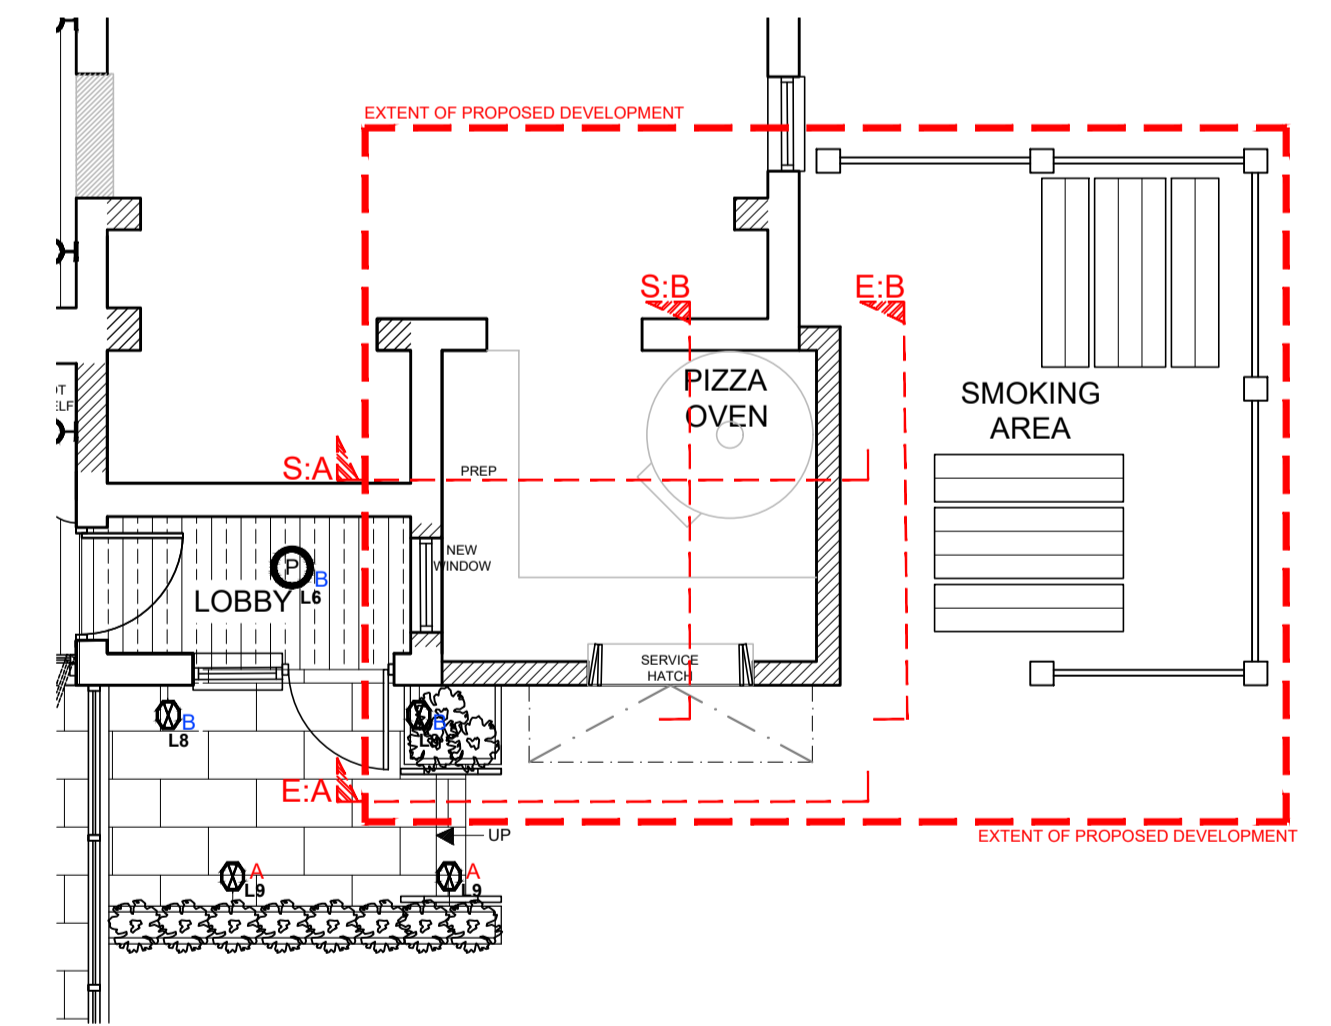

LOCATION PLAN - NTS

jsd the jsdesign partnership
 architects and interior designers
 Unit 5, Peel House, 2 Taunton Street, Shipley Bradford, BD18 3NA.
 tel: 01274 533022 email: info@jsdesignpartnership.co.uk
 the jsdesign partnership is a limited liability partnership registered no. 0230211

client

 address
 THE MILLPOOL
 HIPSWELL HWY,
 COVENTRY,
 CV2 5FR

drawing title
 EXISTING & PROPOSED ELEVATIONS

drawing no	rev	date	drawn by	checked	scale @ A1
7504-04	-	20.12.18	LB	SA	1:50