


do not scale dimensions from this drawing, if in doubt refer to js design.  
 this drawing remains the copyright of the js design partnership alone  
 all materials specified must be used in accordance with the manufacturers  
 recommendations and all relevant current codes of practice.

rev	date	note

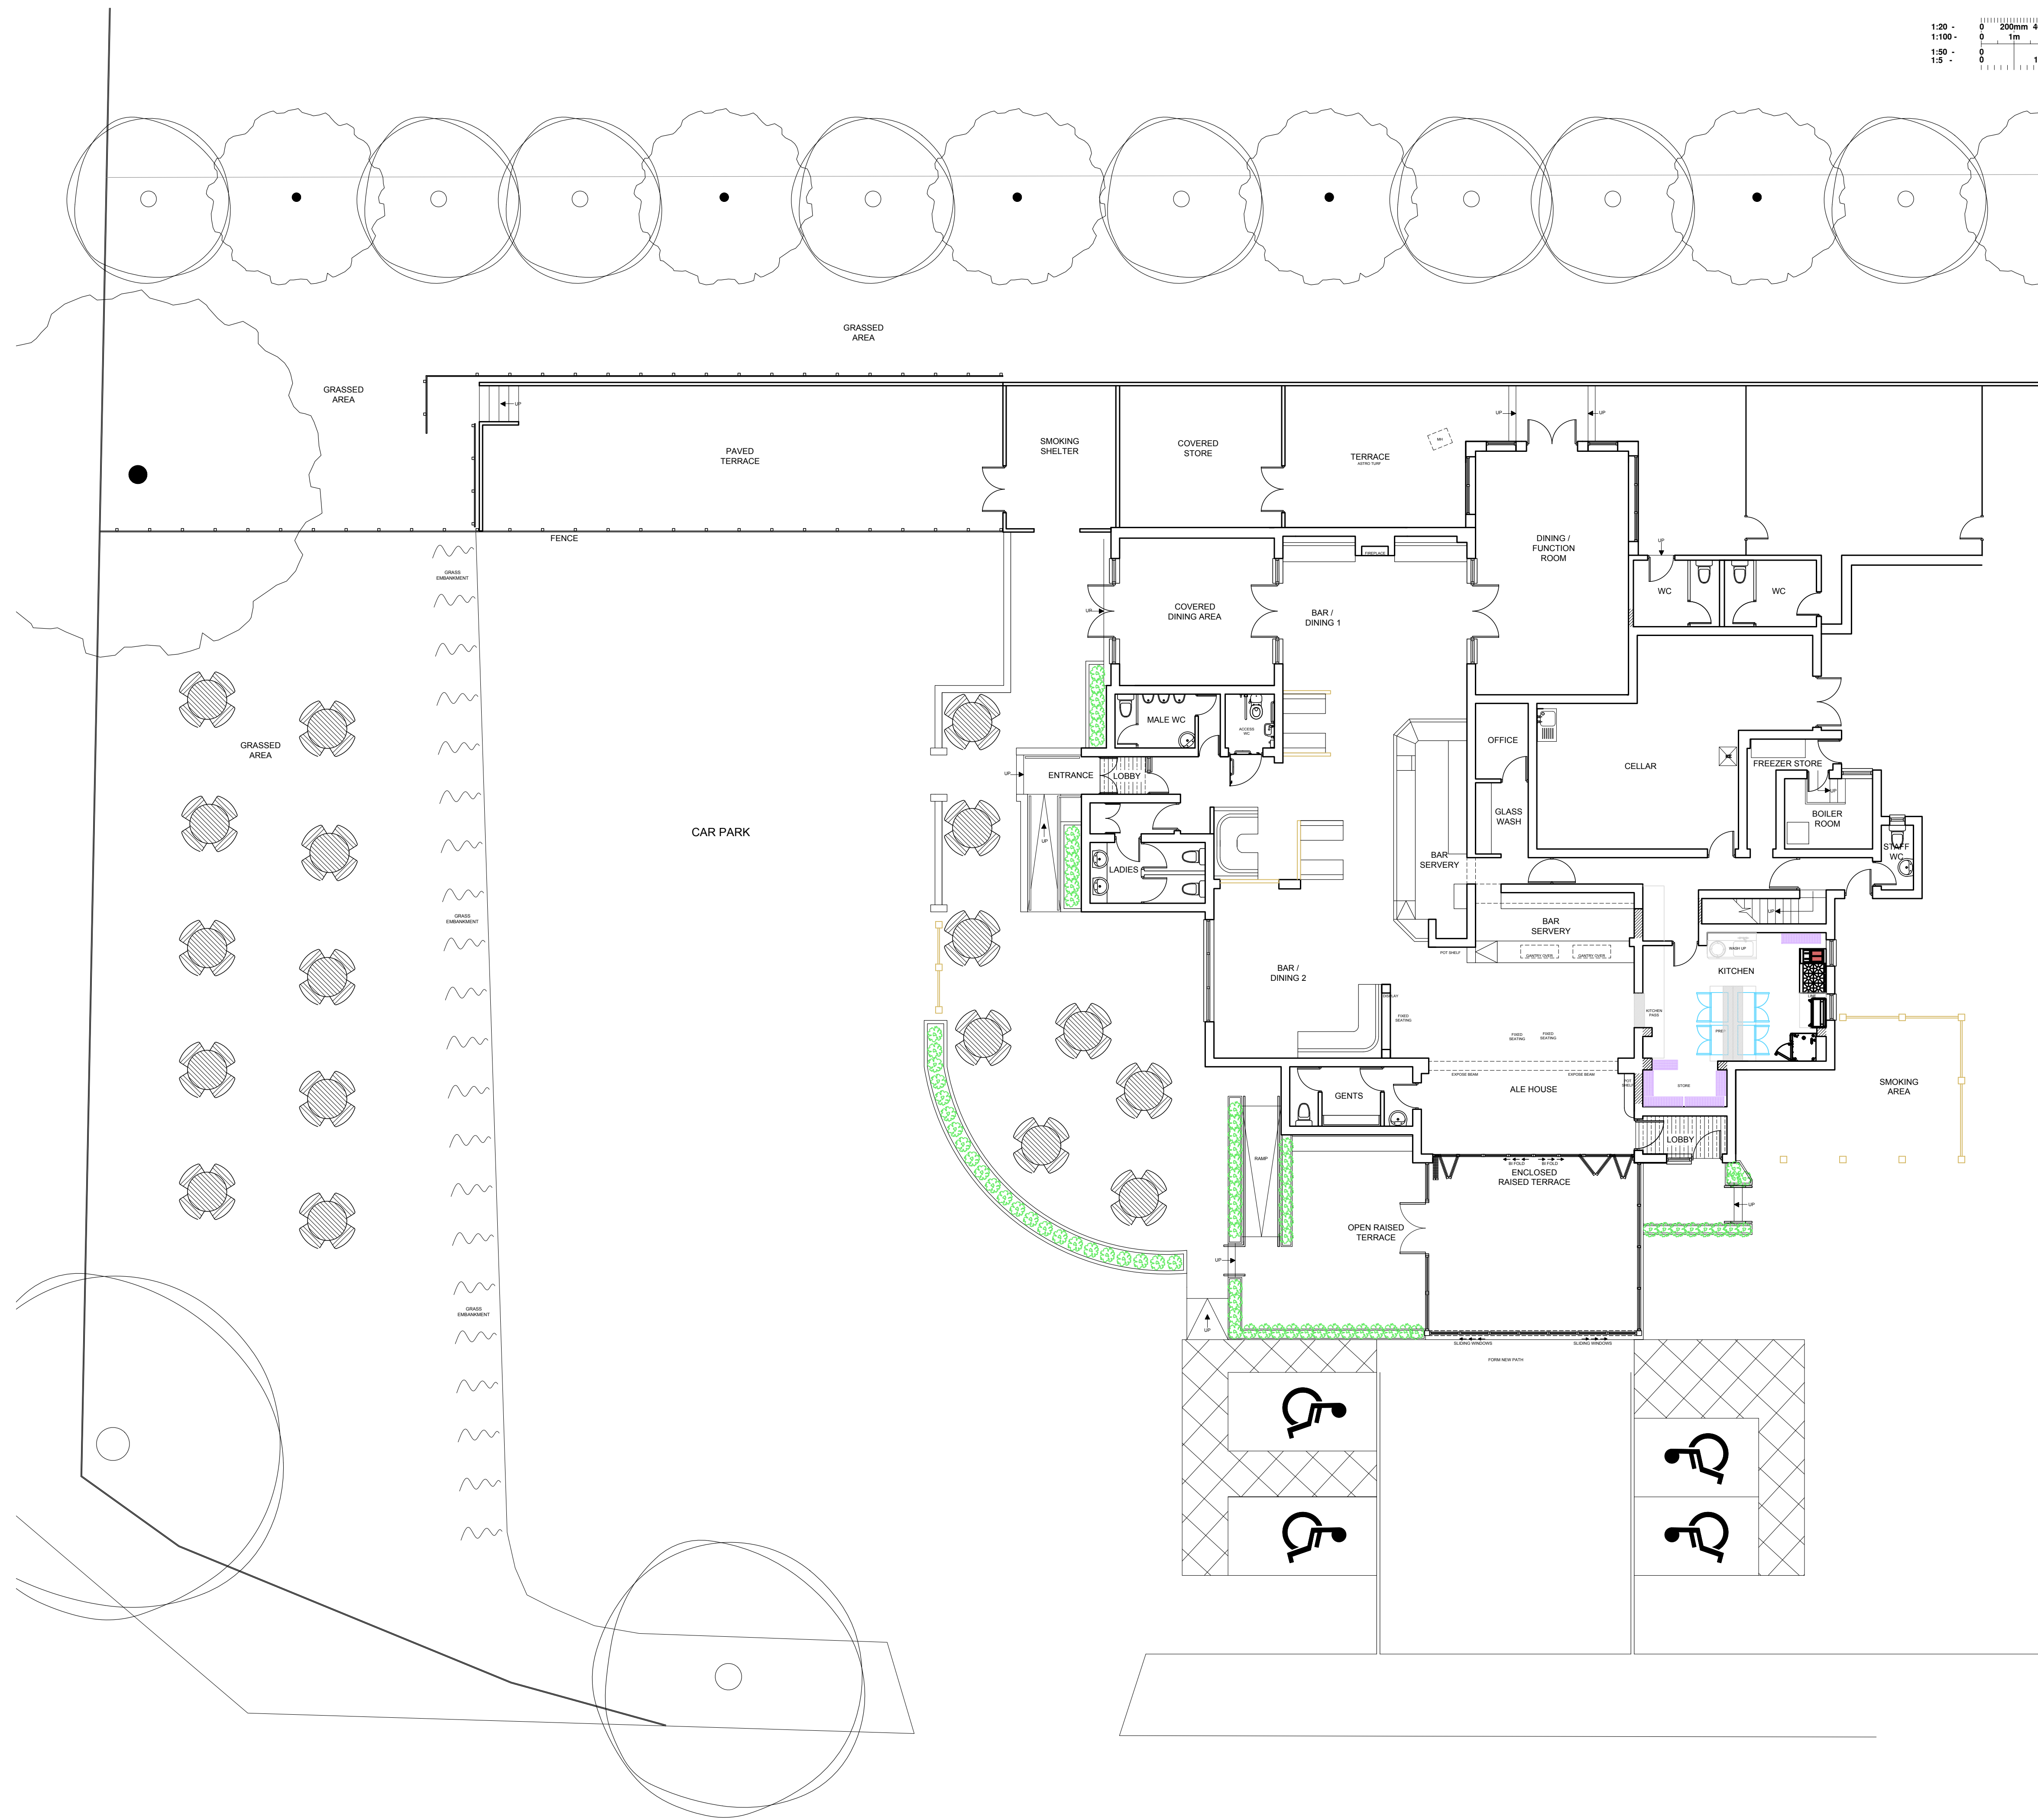

**jsd** the jsdesign partnership  
 architects and interior designers  
 Unit 5, Peel House, 2 Taunton Street, Shipley Bradford, BD18 3NA.  
 tel: 01274 533022 email: info@jsdesignpartnership.co.uk  
the jsdesign partnership is a limited liability partnership registered no. 0632011

---

client  
  
 address  
 THE MILLPOOL  
 HIPSWELL HWY,  
 COVENTRY,  
 CV2 5FR

---

drawing title  
 EXISTING PLAN

---

drawing no	rev	date	drawn by	checked	scale @ A1
7504-01	-	30.10.18	FP	SA	1:50