


Revisions		
Rev.	Date	Comments

1. Drawings copyright of © Architectural Vistadesigns Ltd.
2. Drawings not to be used without written consent.
3. Planning drawings should not be used for the purpose of construction or working drawings.
4. Building Regulation approved drawings are not construction or working drawings.
5. All dimensions must be checked and verified on site before commencing works.
6. OS data may have been used for the purpose of a Planning submission.
7. Do not scale from the drawings.

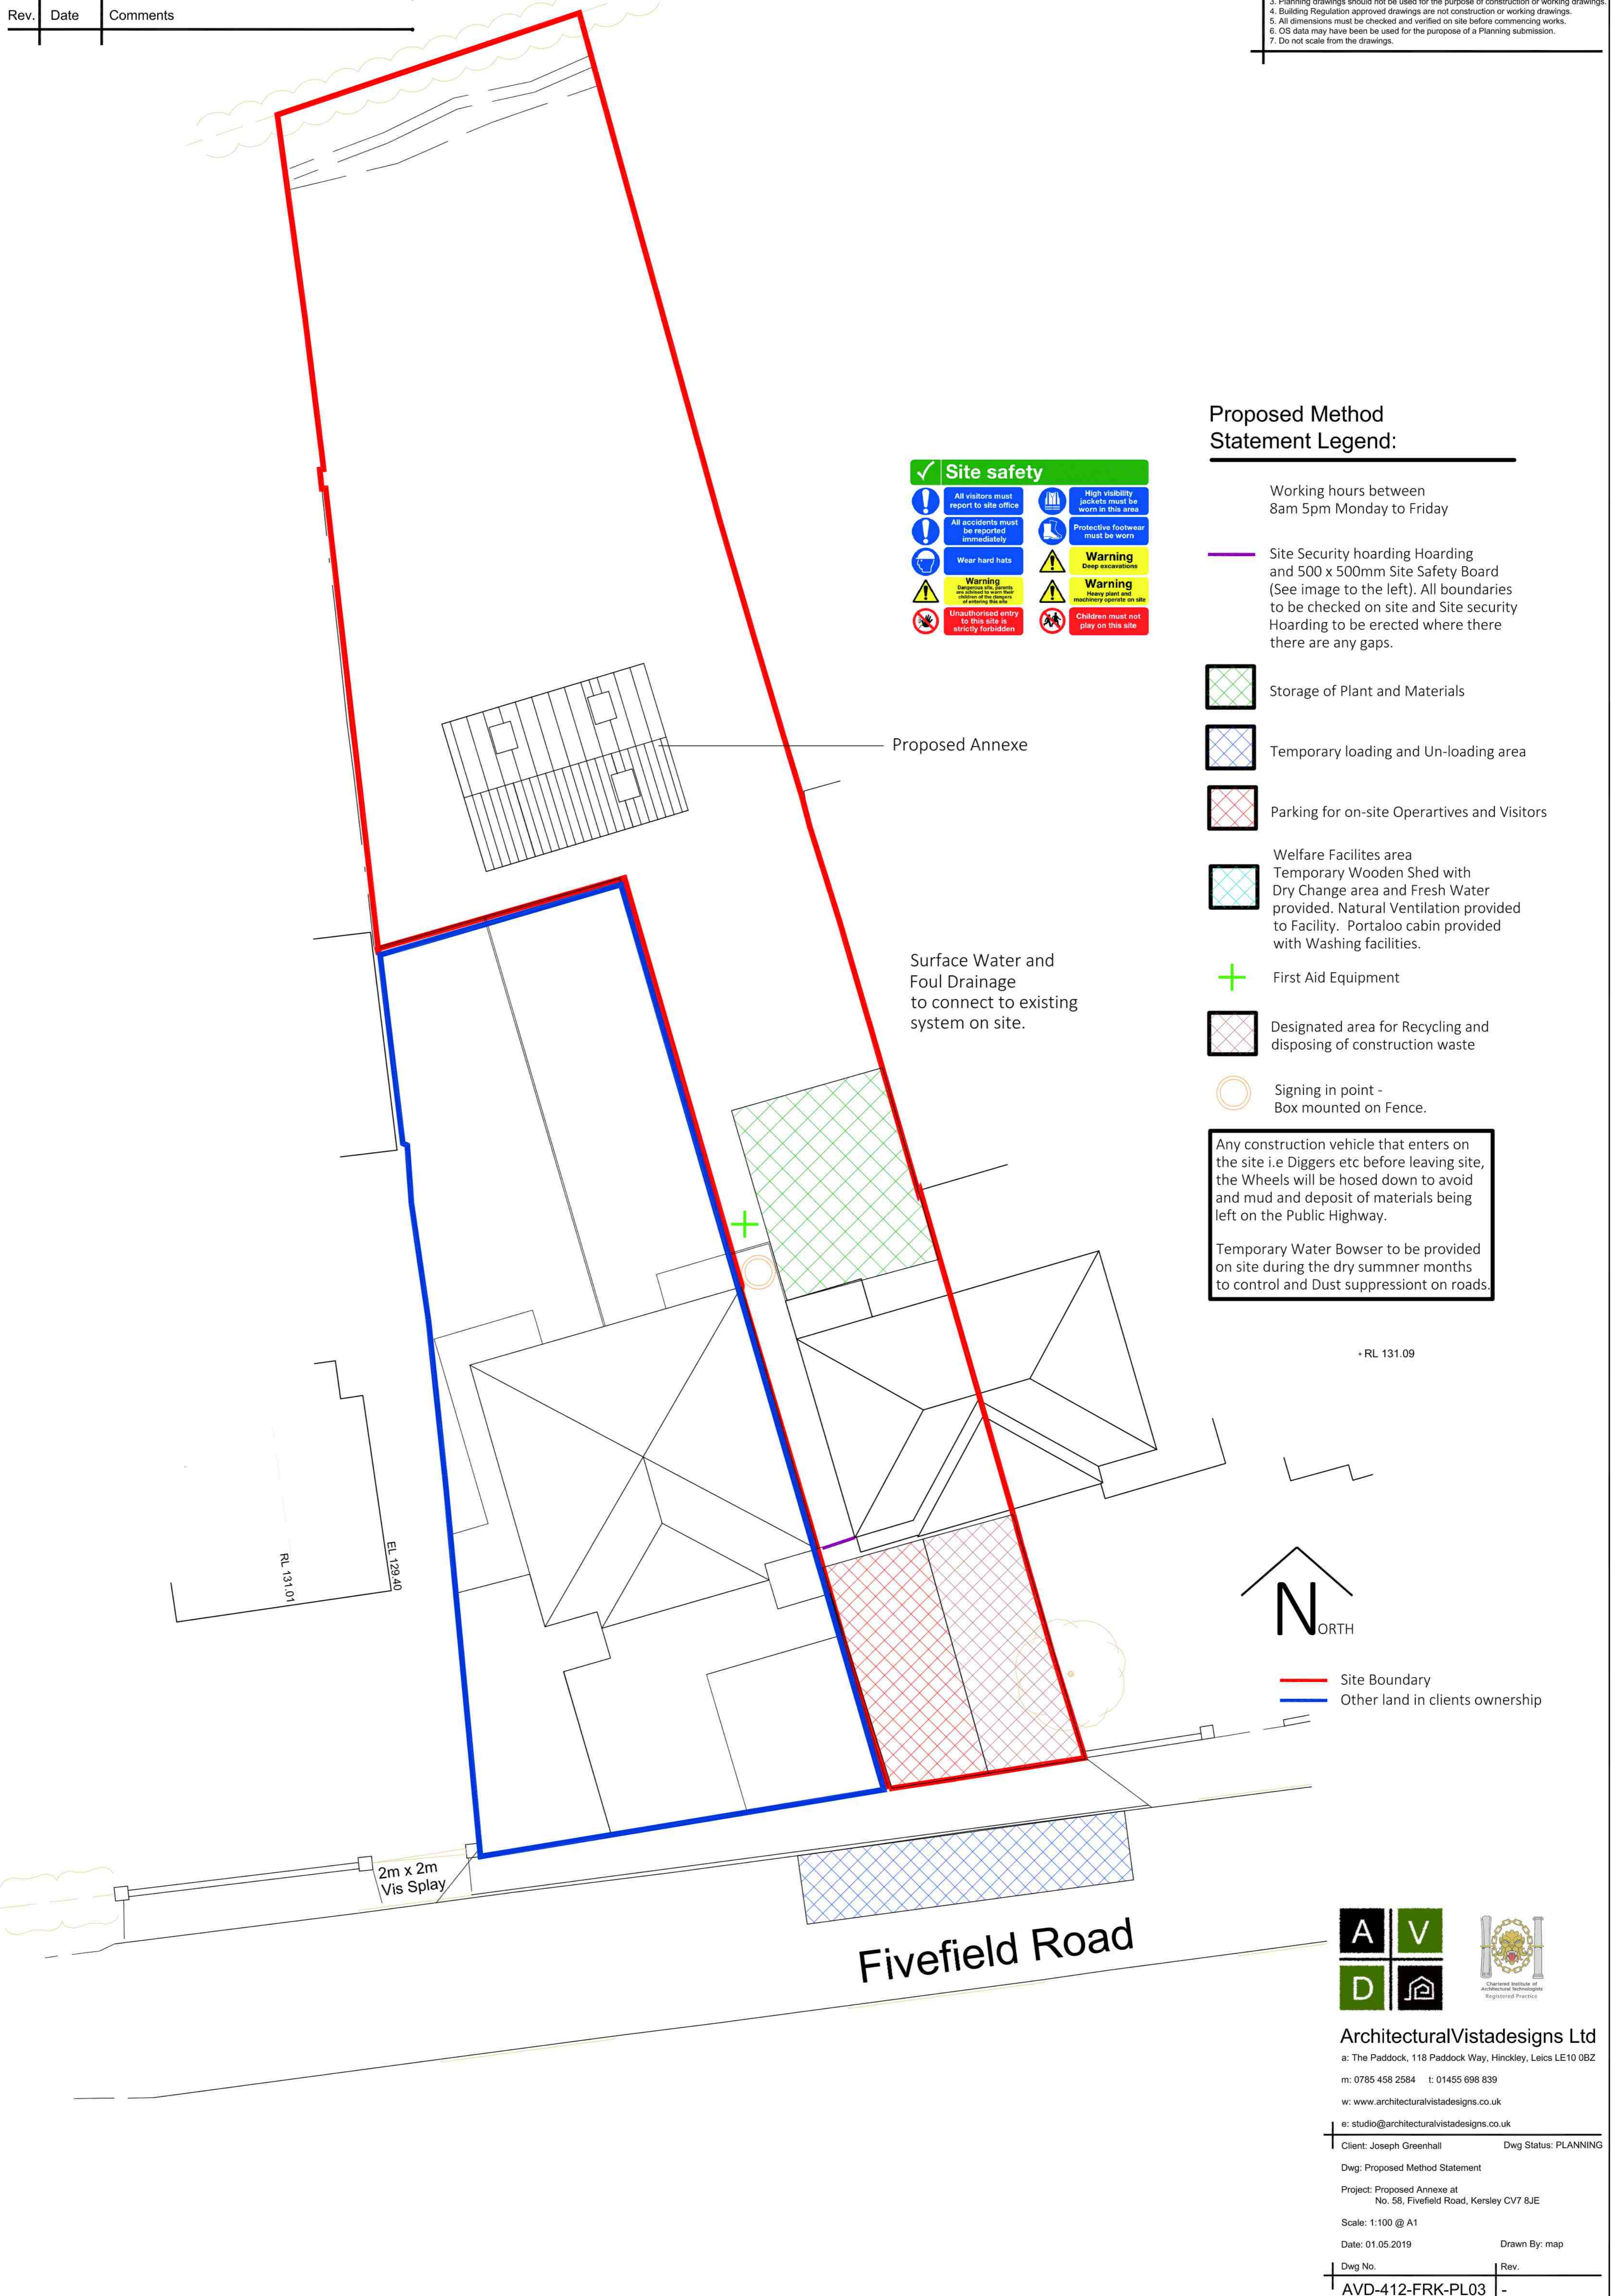

### Proposed Method Statement Legend:

Working hours between  
8am 5pm Monday to Friday

Site Security hoarding Hoarding and 500 x 500mm Site Safety Board (See image to the left). All boundaries to be checked on site and Site security Hoarding to be erected where there are any gaps.

- Storage of Plant and Materials
- Temporary loading and Un-loading area
- Parking for on-site Operartives and Visitors

Welfare Facilites area  
Temporary Wooden Shed with Dry Change area and Fresh Water provided. Natural Ventilation provided to Facility. Portaloo cabin provided with Washing facilities.

- First Aid Equipment
- Designated area for Recycling and disposing of construction waste
- Signing in point - Box mounted on Fence.

Any construction vehicle that enters on the site i.e Diggers etc before leaving site, the Wheels will be hosed down to avoid mud and deposit of materials being left on the Public Highway.

Temporary Water Bowser to be provided on site during the dry summer months to control and Dust suppression on roads.

+ RL 131.09



- Site Boundary
- Other land in clients ownership

Fivefield Road



**ArchitecturalVistadesigns Ltd**  
a: The Paddock, 118 Paddock Way, Hinckley, Leics LE10 0BZ  
m: 0785 458 2584 t: 01455 698 839  
w: www.architecturalvistadesigns.co.uk  
e: studio@architecturalvistadesigns.co.uk  
Client: Joseph Greenhall Dwg Status: PLANNING  
Dwg: Proposed Method Statement  
Project: Proposed Annexe at  
No. 58, Fivefield Road, Kersley CV7 8JE  
Scale: 1:100 @ A1  
Date: 01.05.2019 Drawn By: map  
Dwg No. | Rev.  
AVD-412-FRK-PL03 | -