


The drawing is the property of SPG DESIGN LIMITED.
 Copyright reserved by name and no part of the drawing may be reproduced
 or transmitted in any form or by any means, electronic, mechanical, photocopying,
 recording, or by any information storage and retrieval system, without the prior
 written permission of SPG DESIGN LIMITED. This drawing is issued on the condition that it is not to be
 used for any other project without the consent in writing of SPG DESIGN LIMITED.

Do not scale off the drawing. All dimensions and settings shall be
 verified on site. It is the client's responsibility to verify dimensions.

NOTES

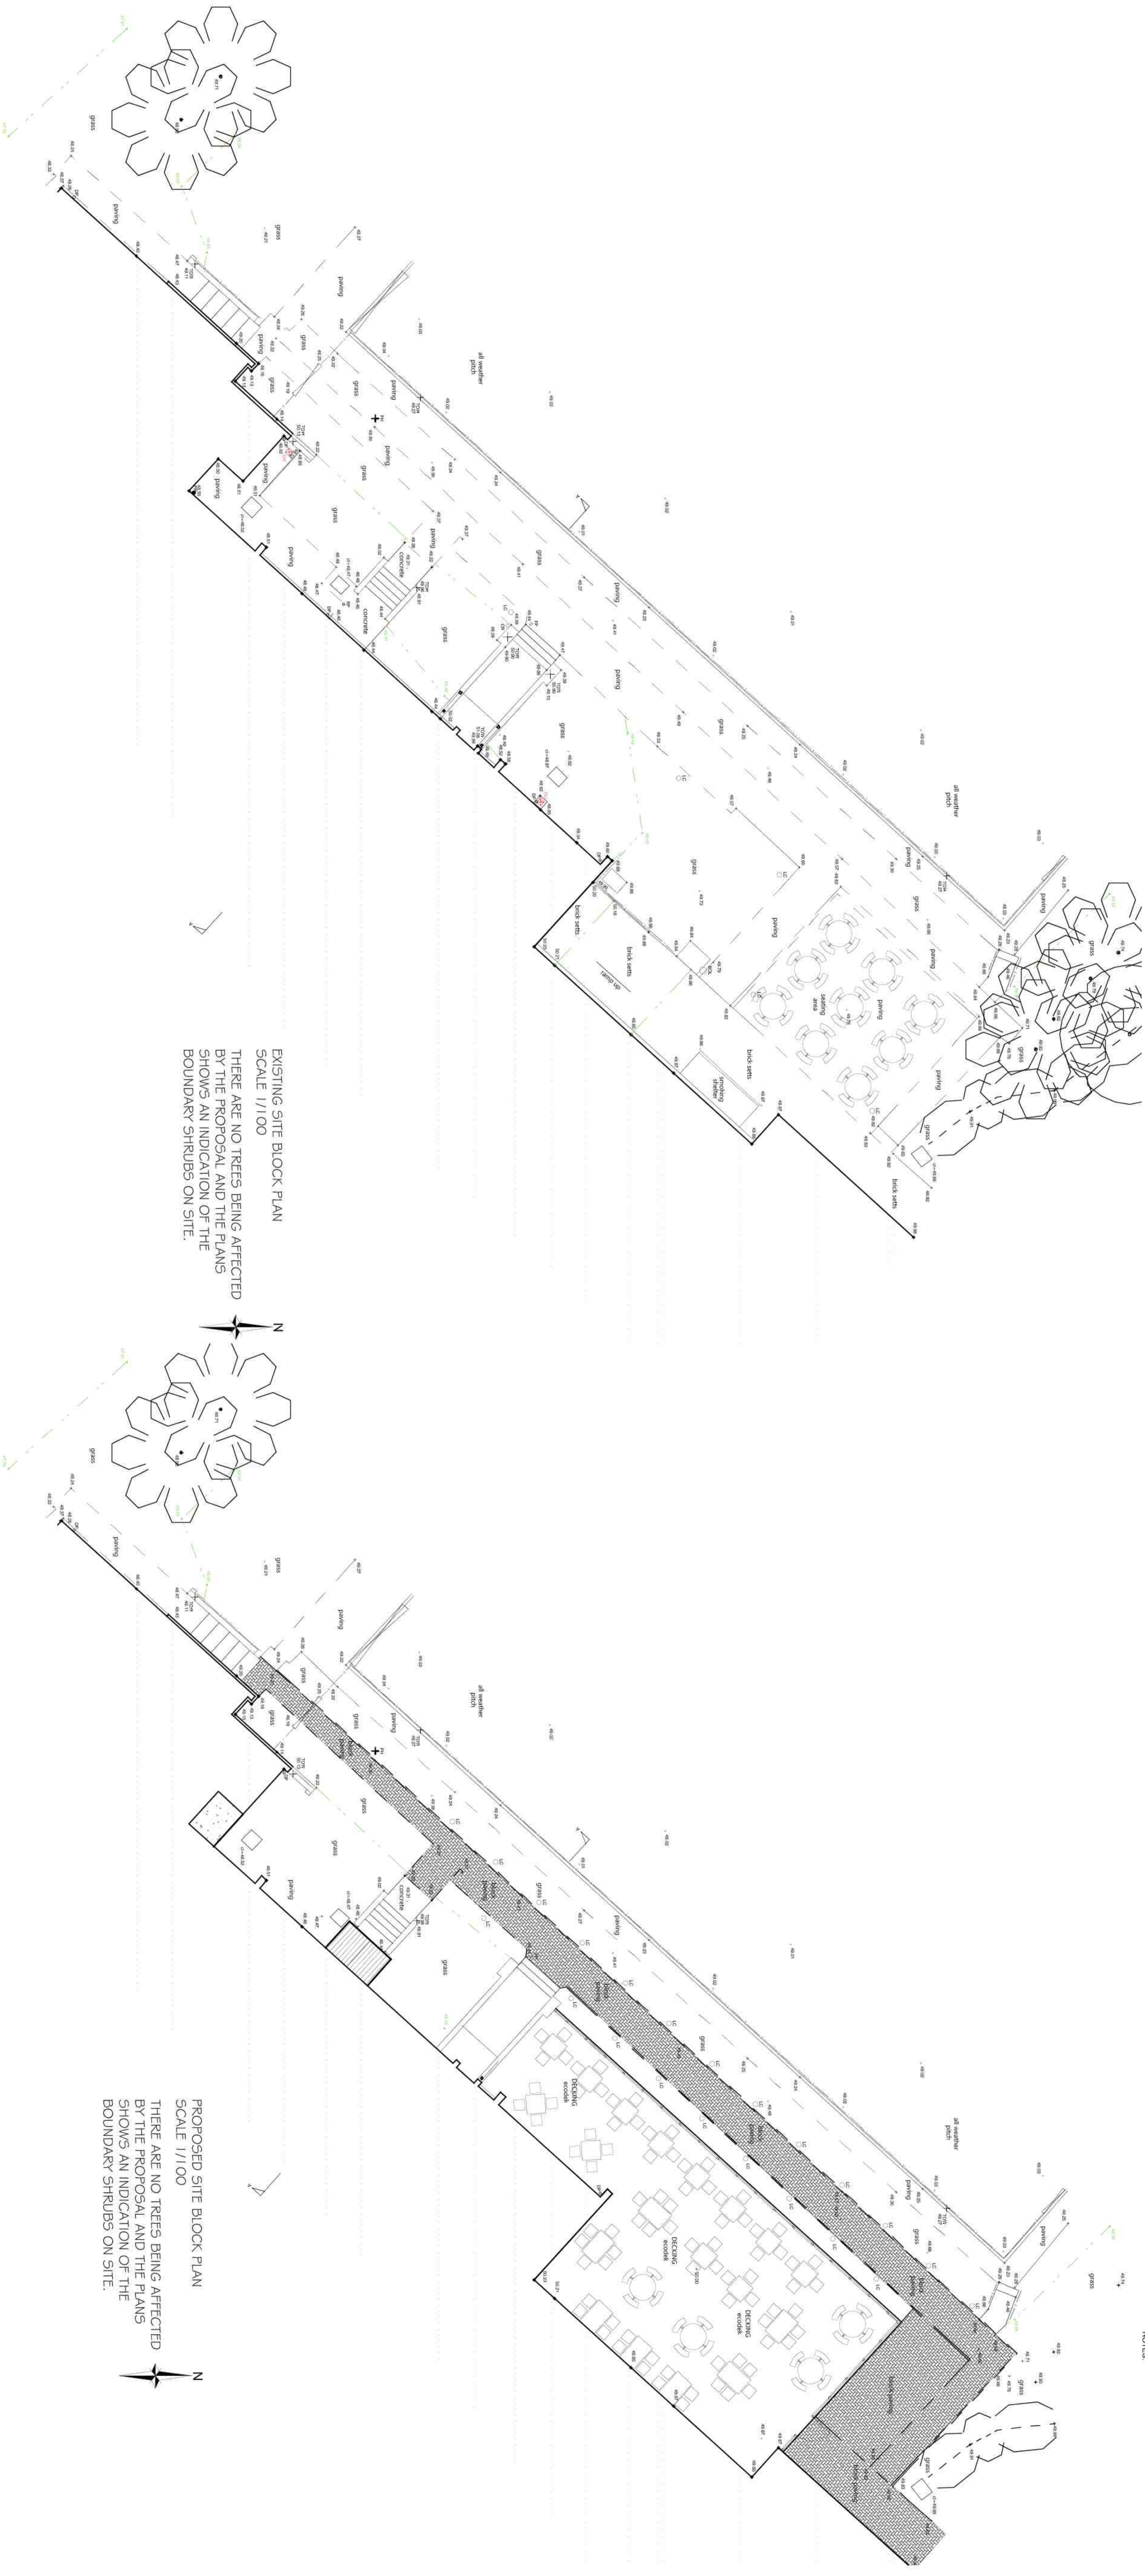

EXISTING SITE BLOCK PLAN
 SCALE 1/100
 THERE ARE NO TREES BEING AFFECTED
 BY THE PROPOSAL AND THE PLANS
 SHOWS AN INDICATION OF THE
 BOUNDARY SHRUBS ON SITE.

PROPOSED SITE BLOCK PLAN
 SCALE 1/100
 THERE ARE NO TREES BEING AFFECTED
 BY THE PROPOSAL AND THE PLANS
 SHOWS AN INDICATION OF THE
 BOUNDARY SHRUBS ON SITE.

Rev	Date	Description	By	Check

Preliminary
 For Tender
 For Comment
 For Record
 Final

Consultant
ARCHITECTURAL CONSULTANTS
 7261 The Waterside Hill, Avelley, Coventry, CV4 8RN
 T: 01827 540954
 www.spdesign.com



Site Location
Jaguar Sports Club Browns Lane Coventry

Project Title
Porch and raised floor decking & alterations

Drawing Title
Existing and Proposed Details

Project No: **7352**
 Date: **04**
 Scale: **1:100 @ A3**
 Date: **26th 2019**

Copyright © 2004 SPG DESIGN LTD.
 ALL RIGHTS RESERVED.