


Gross Internal Area: 173.4 sqm
 NET Internal Area: 167.3 sqm

WATER MAIN	
Pipe Material	TBC
Approx External Ø	TBC
Pressure	TBC

Incoming Electrical	
Phase	1 or 3
Ampage of Fuse(s)	TBC

GAS MAIN	
Natural Gas Present	TBC

BOILER	
Type	Model No.
TBA	TBC

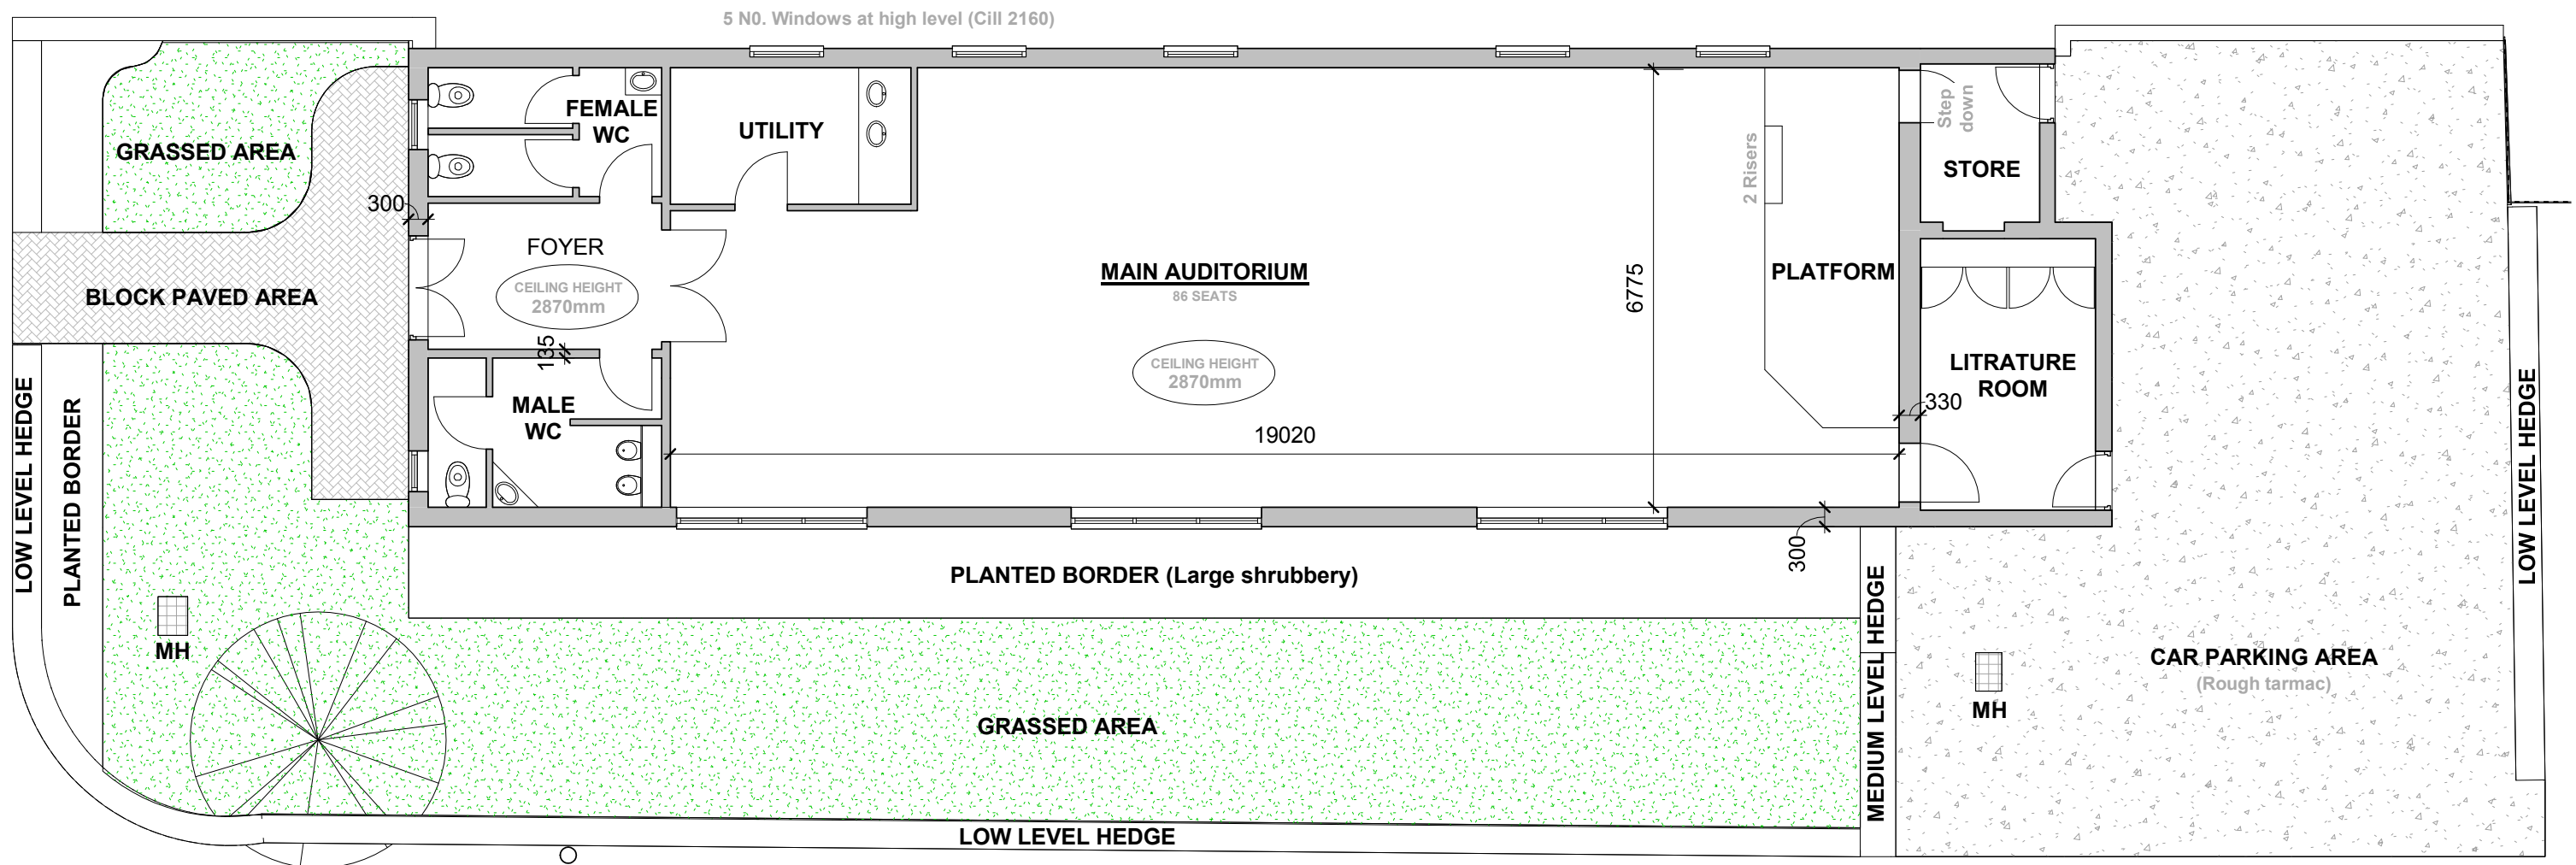

Rev	Description	Date
A	Adjusted project title	30/05/19