



Davidia involucrata

Ginkgo biloba 'Princeton Sentry'

Platanus orientalis 'Minaret'

Quercus coccinea 'Splendens'

Sorbus x thuringiaca 'Fastigiata'

Number	Species	Height	Girth	Root	Clear stem	Eventual Height	Eventual Spread	Shape
2 No.	Davidia involucrata var. vilmoriniana	10-12m	80-90cm	RB	250-300cm	12-15m	10-12m	Broad ovoid to rounded
5 No.	Ginkgo biloba 'Princeton Sentry'	10-12m	80-90cm	RB	250-300cm	15-20m	6-8m	Narrow conical
1 No.	Platanus orientalis 'Minaret'	10-12m	80-90cm	RB	250-300cm	8-12m	5-7m	Columnar
1 No.	Quercus coccinea 'Splendens'	10-12m	80-90cm	RB	250-300cm	20-25m	10-15m	Broad conical
2 No.	Sorbus x thuringiaca 'Fastigiata'	10-12m	80-90cm	RB	250-300cm	8-10m	5-7m	Ovoid

BUILDING DESIGN PARTNERSHIP SHALL HAVE NO RESPONSIBILITY FOR ANY USE MADE OF THIS DOCUMENT OTHER THAN FOR THAT WHICH IT WAS PREPARED AND ISSUED.  
 ALL DIMENSIONS SHOULD BE CHECKED ON SITE.  
 DO NOT SCALE FROM THIS DRAWING.  
 ANY DRAWING ERRORS OR DIVERGENCES SHOULD BE BROUGHT TO THE ATTENTION OF BUILDING DESIGN PARTNERSHIP AT THE ADDRESS SHOWN BELOW.


**NOTES**

TO BE READ IN CONJUNCTION WITH DRAWINGS:

- FAH-BDP-XX-XX-DR-L-90-P002 LANDSCAPE MASTERPLAN
- FAH-BDP-XX-XX-DR-L-90-P003 LEVELS PLAN
- FAH-BDP-XX-XX-DR-L-90-P004 SECTIONS
- FAH-BDP-XX-XX-DR-L-90-P005 TREE REMOVALS PLAN
- FAH-BDP-XX-XX-DR-L-90-P010 LANDSCAPE GA 1 OF 2
- FAH-BDP-XX-XX-DR-L-90-P011 LANDSCAPE GA 2 OF 2
- FAH-BDP-XX-XX-DR-L-90-P201 PLANTING STRATEGY
- FAH-BDP-XX-XX-DR-L-90-P202 TREE FIT DETAILS
- FAH-BDP-XX-XX-DR-L-90-P203 TYPICAL DETAILS

LANDSCAPE OUTLINE SPECIFICATION  
 FAH-BDP-XX-XX-SP4-014.001 - OUTLINE SPECIFICATION

N.B. TREES TO BE SELECTED BY LANDSCAPE ARCHITECT AT NURSERY

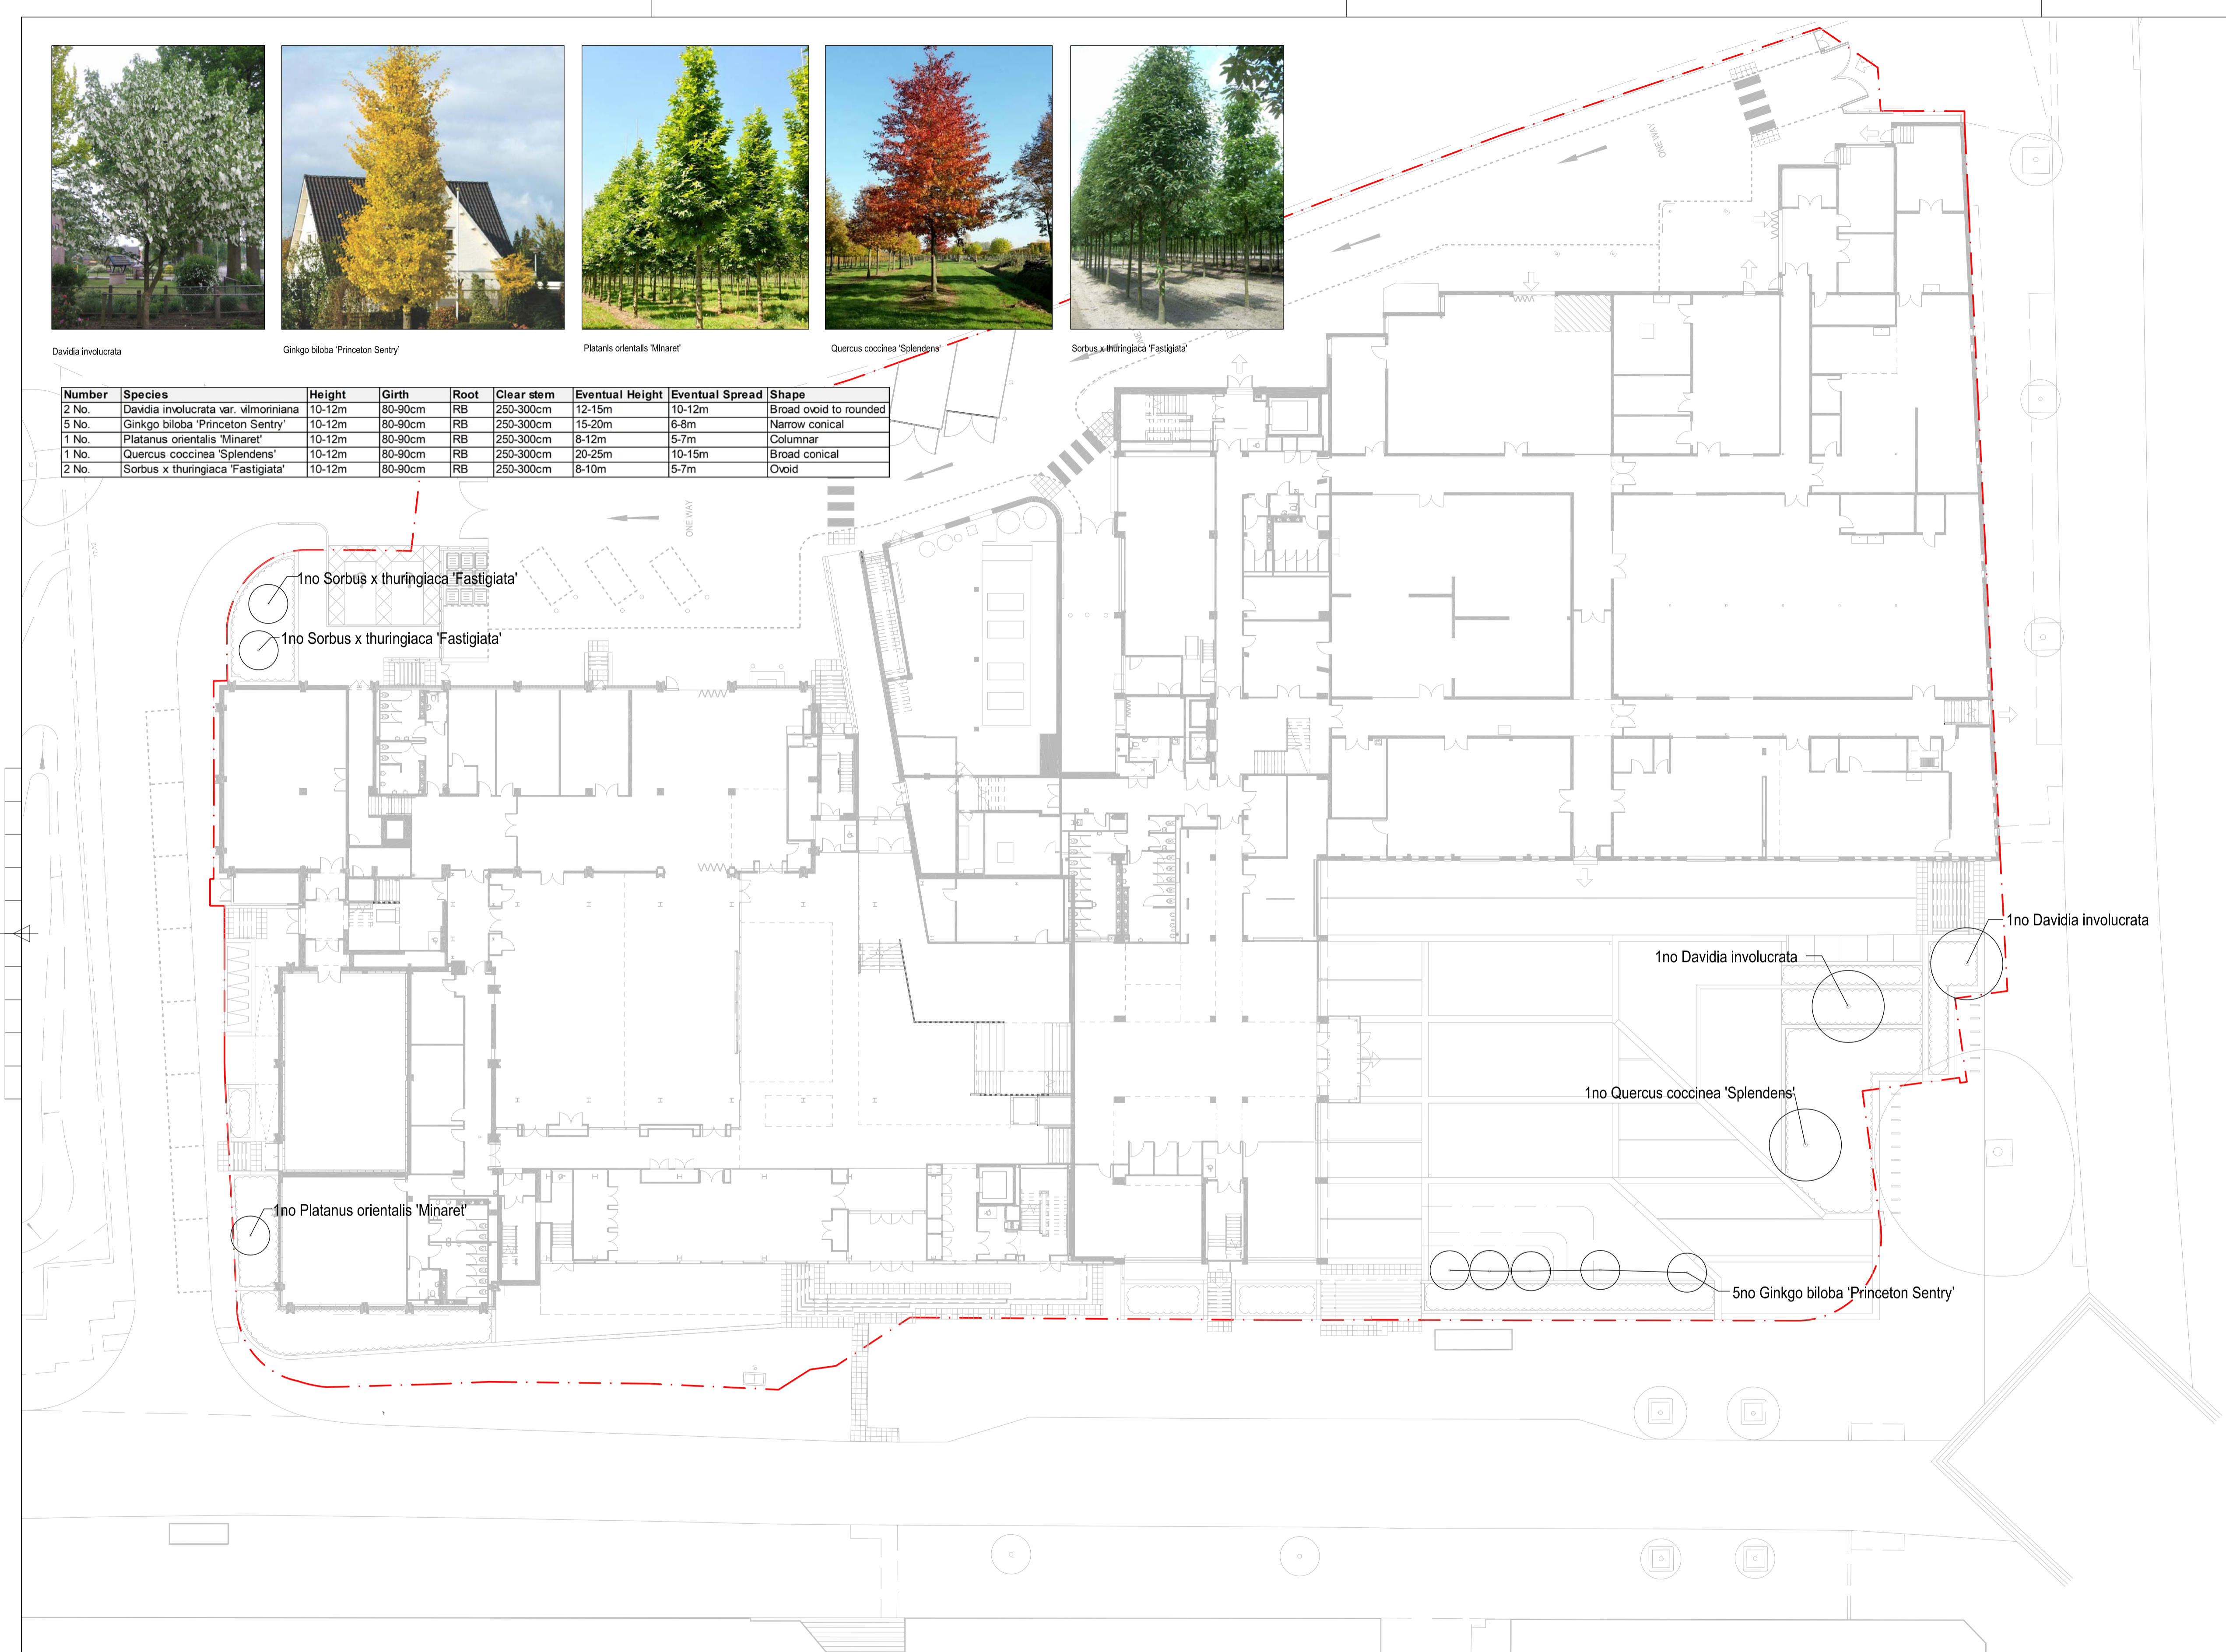

1no Sorbus x thuringiaca 'Fastigiata'

1no Sorbus x thuringiaca 'Fastigiata'


1no Platanus orientalis 'Minaret'

1no Davidia involucrata

1no Quercus coccinea 'Splendens'

1no Davidia involucrata

5no Ginkgo biloba 'Princeton Sentry'

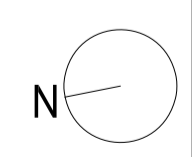

REVISION DESCRIPTION	DRAWN	CHECKED	DATE	REVISION DESCRIPTION	DRAWN	CHECKED	DATE	REVISION DESCRIPTION	DRAWN	CHECKED	DATE	REVISION DESCRIPTION	DRAWN	CHECKED	DATE

2 Bruce Street  
 Belfast BT2 7JD  
 United Kingdom  
 T +44 (0)28 9024 3394  
 F +44 (0)28 9032 9337  
 www.bdp.com



PROJECT TITLE  
**COVENTRY UNIVERSITY - FACULTY OF ARTS AND HUMANITIES.**

P2007391

DRAWING TITLE  
**TREE PLANTING PLAN**

SCALE @ A1  
**1:250**

DATE  
**MAY '19**

REVISION  
 -

FAH-BDP-XX-XX-DR-L-90-P008

FIRST ISSUE SLB EW 16/05/19