

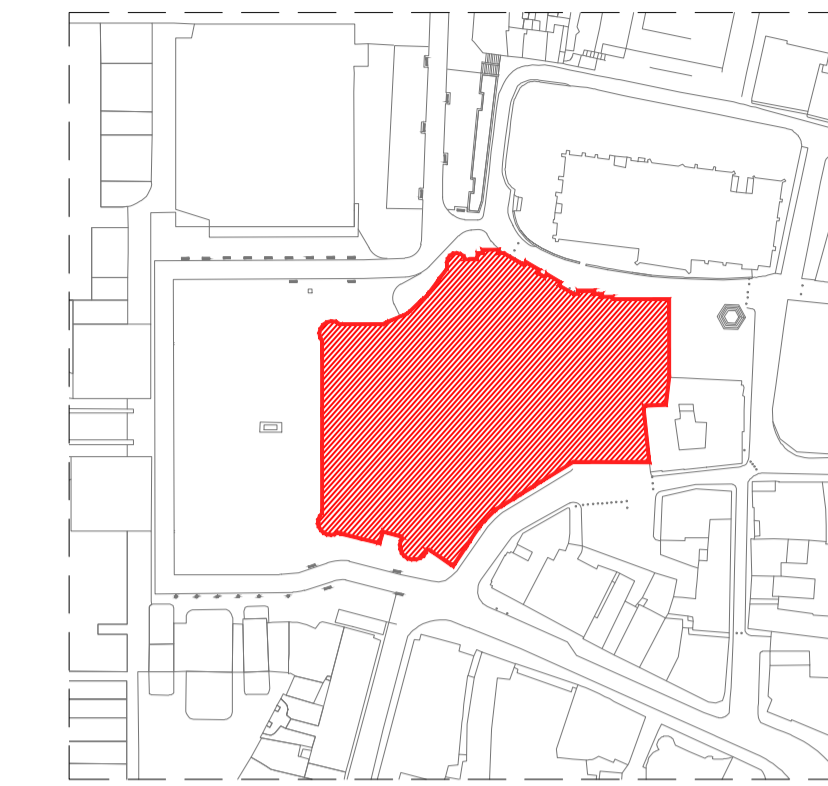


- NOTES
- 1 The Contractor must check and confirm all dimensions
  - 2 All discrepancies must be reported and resolved by the Architect before works commence
  - 3 This drawing is not to be scaled
  - 4 All work and materials to be in accordance with current applicable Statutory Legislation and to comply with all relevant Codes of Practice and British Standards

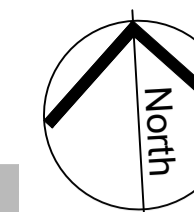

KEY-PLAN

- A1 UNITS
- A3 UNITS
- A3/A4 UNIT
- D2/A3/A4 UNIT
- PHASE 1 UNITS

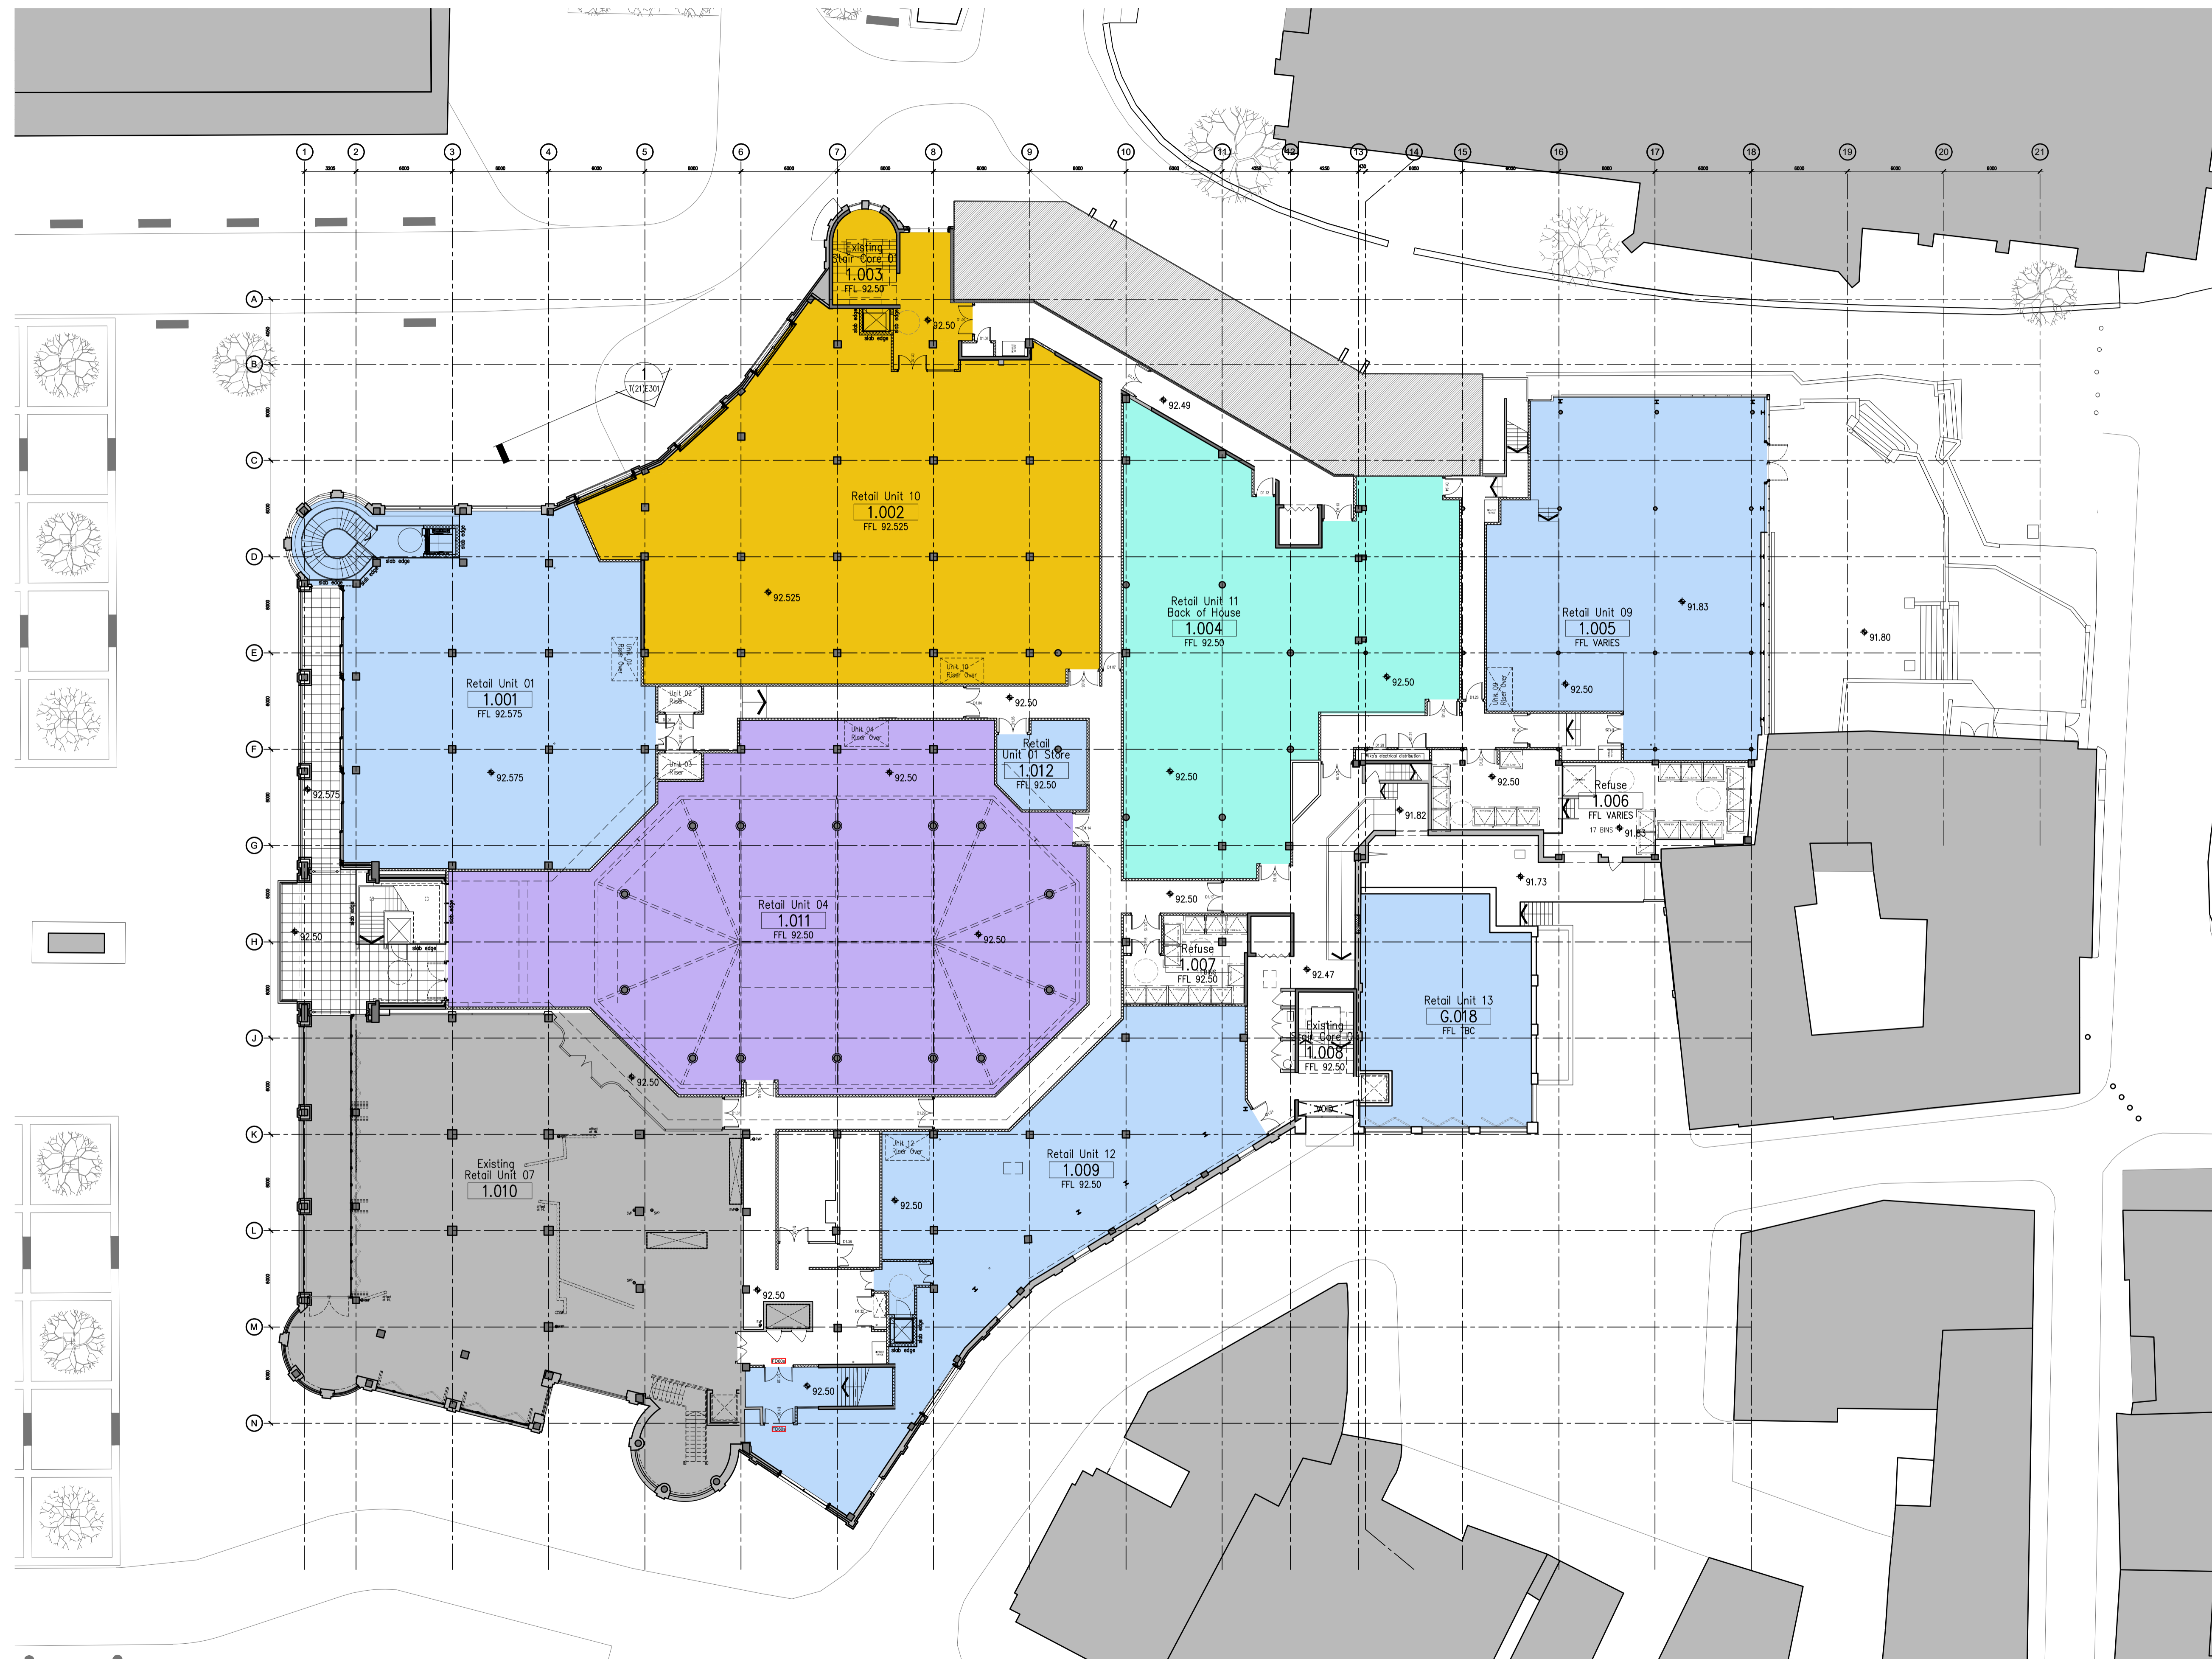

This scale is 10cm in length when printed at the size indicated in the title block

P1 Issued for planning 24/05/19  
 Rev \_\_\_\_\_ Date \_\_\_\_\_

## Rolfe Judd

Architecture Planning Interiors  
 Old Church Court, Claylands Road, The Oval, London SW8 1NZ  
 T 020 7556 1500  
 www.rolfe-judd.co.uk

Client  
 Shearer Property Group

Project  
 Cathedral Lanes  
 Broadgate, Coventry  
 Phase 2

Drawing  
 Unit 10  
 Upper Ground Floor  
 As Proposed

Scale Date Status  
 1:200 (A1) May 19 Planning

Job Number Drawing Number Revision  
 5710 T(20) P301\_2 P1