



# Unit 10 | Entrance

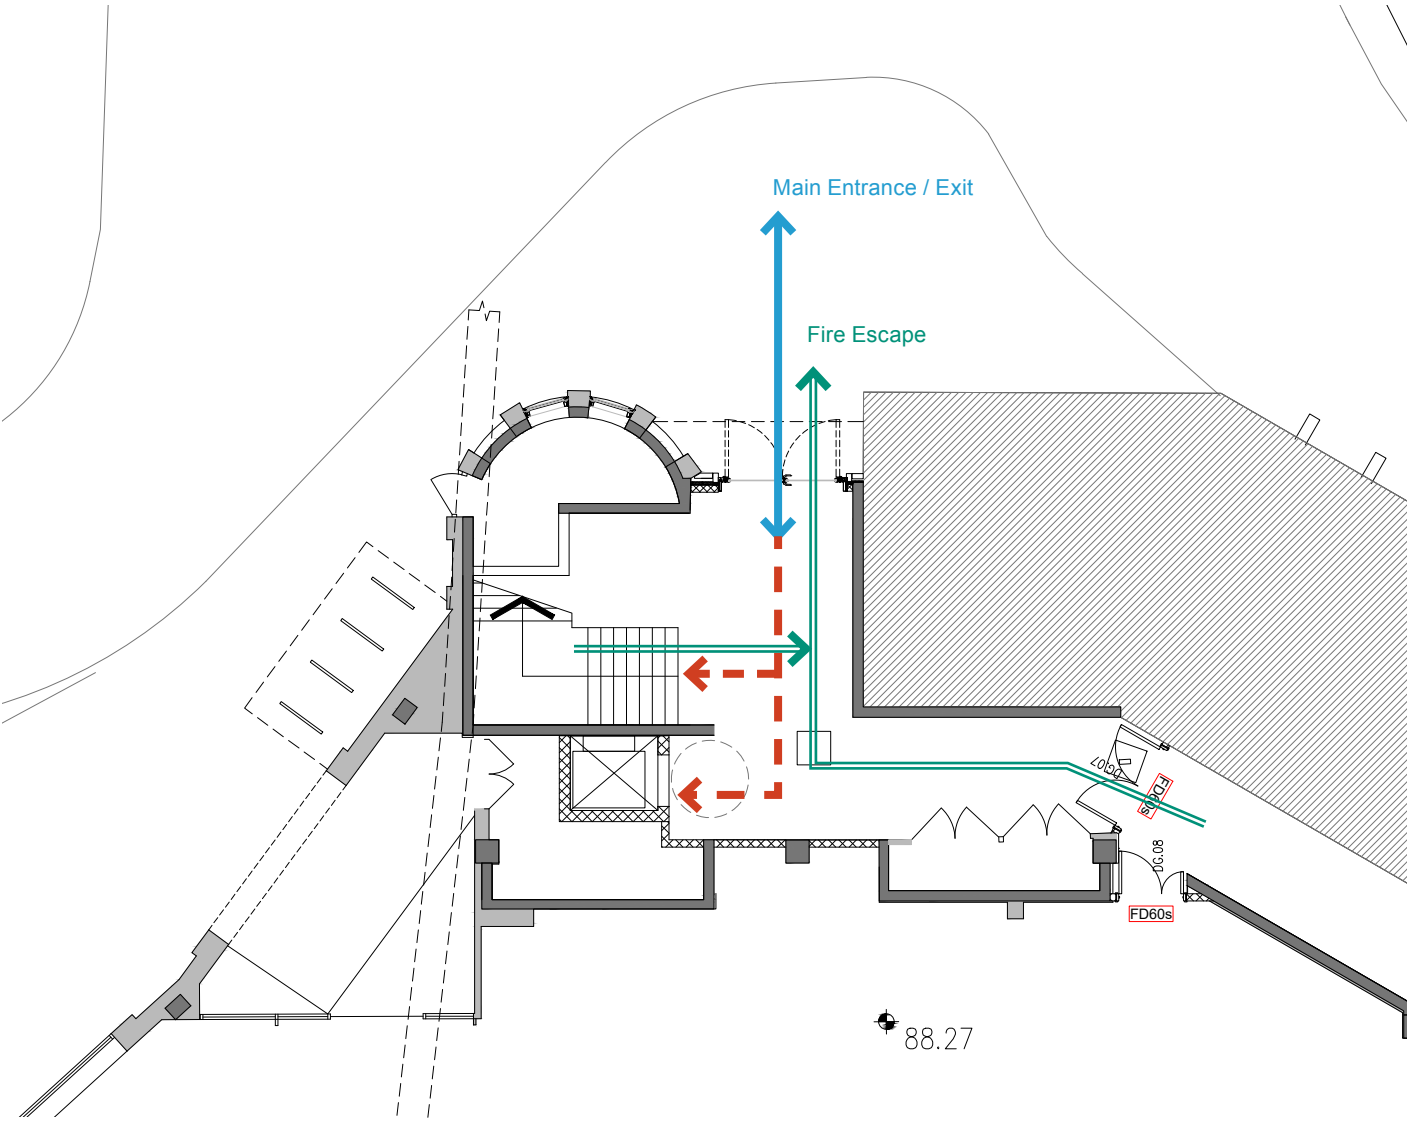

Lower Ground Floor - As Approved

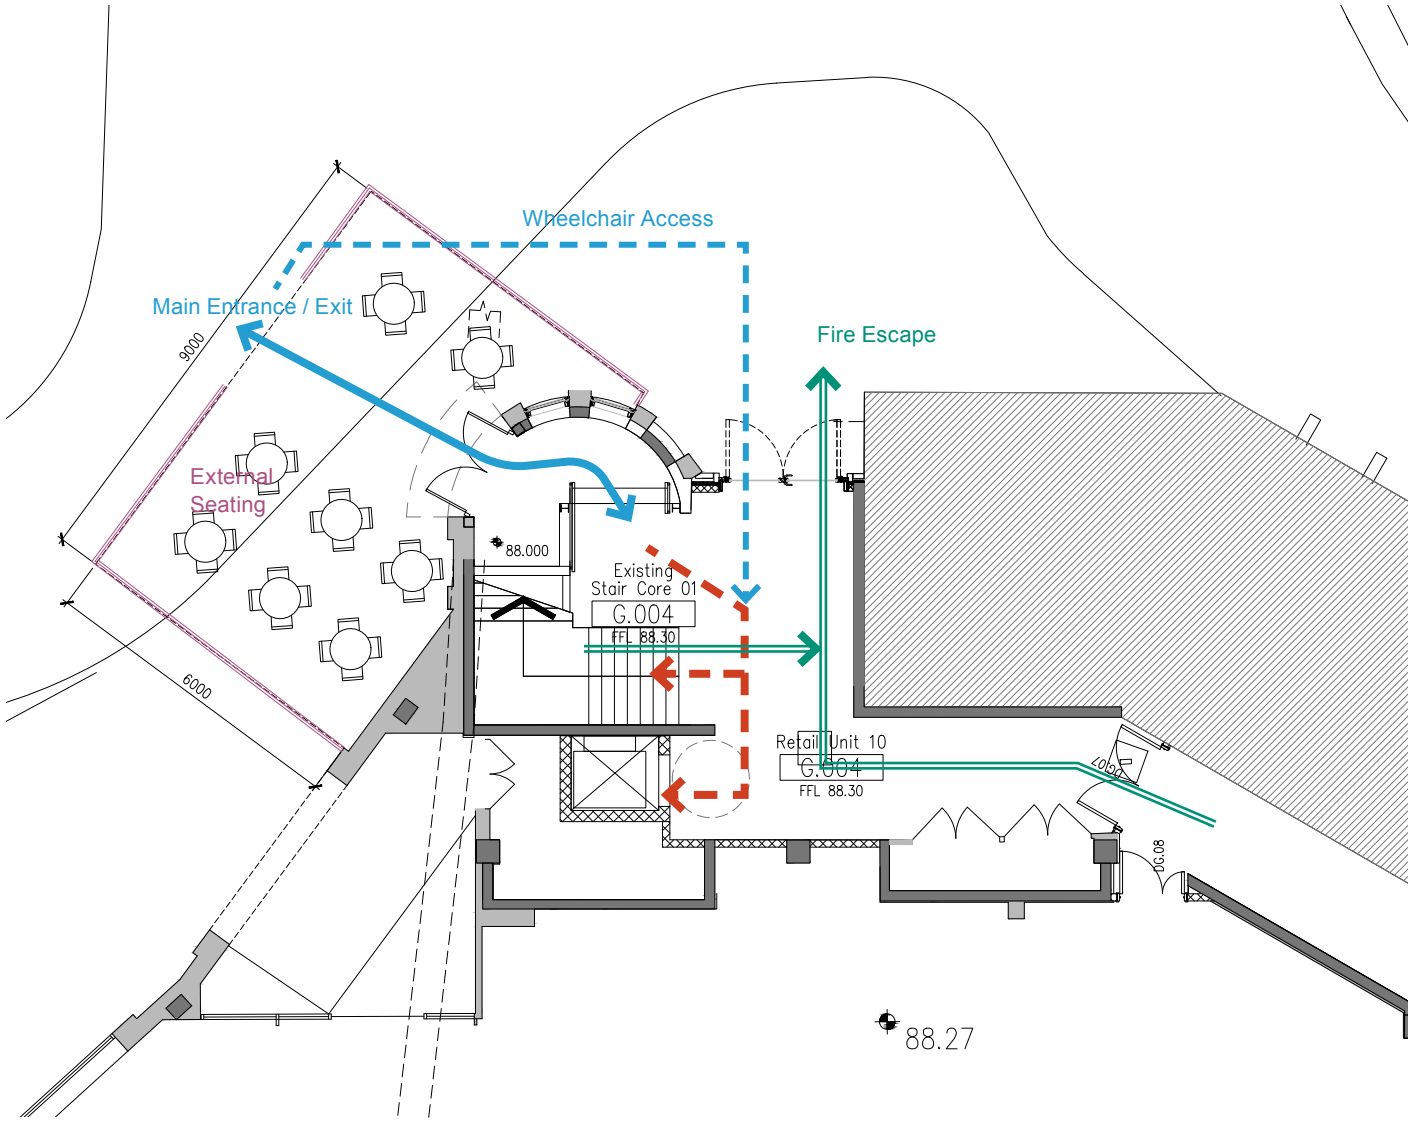

Lower Ground Floor - As Proposed