


REVISION

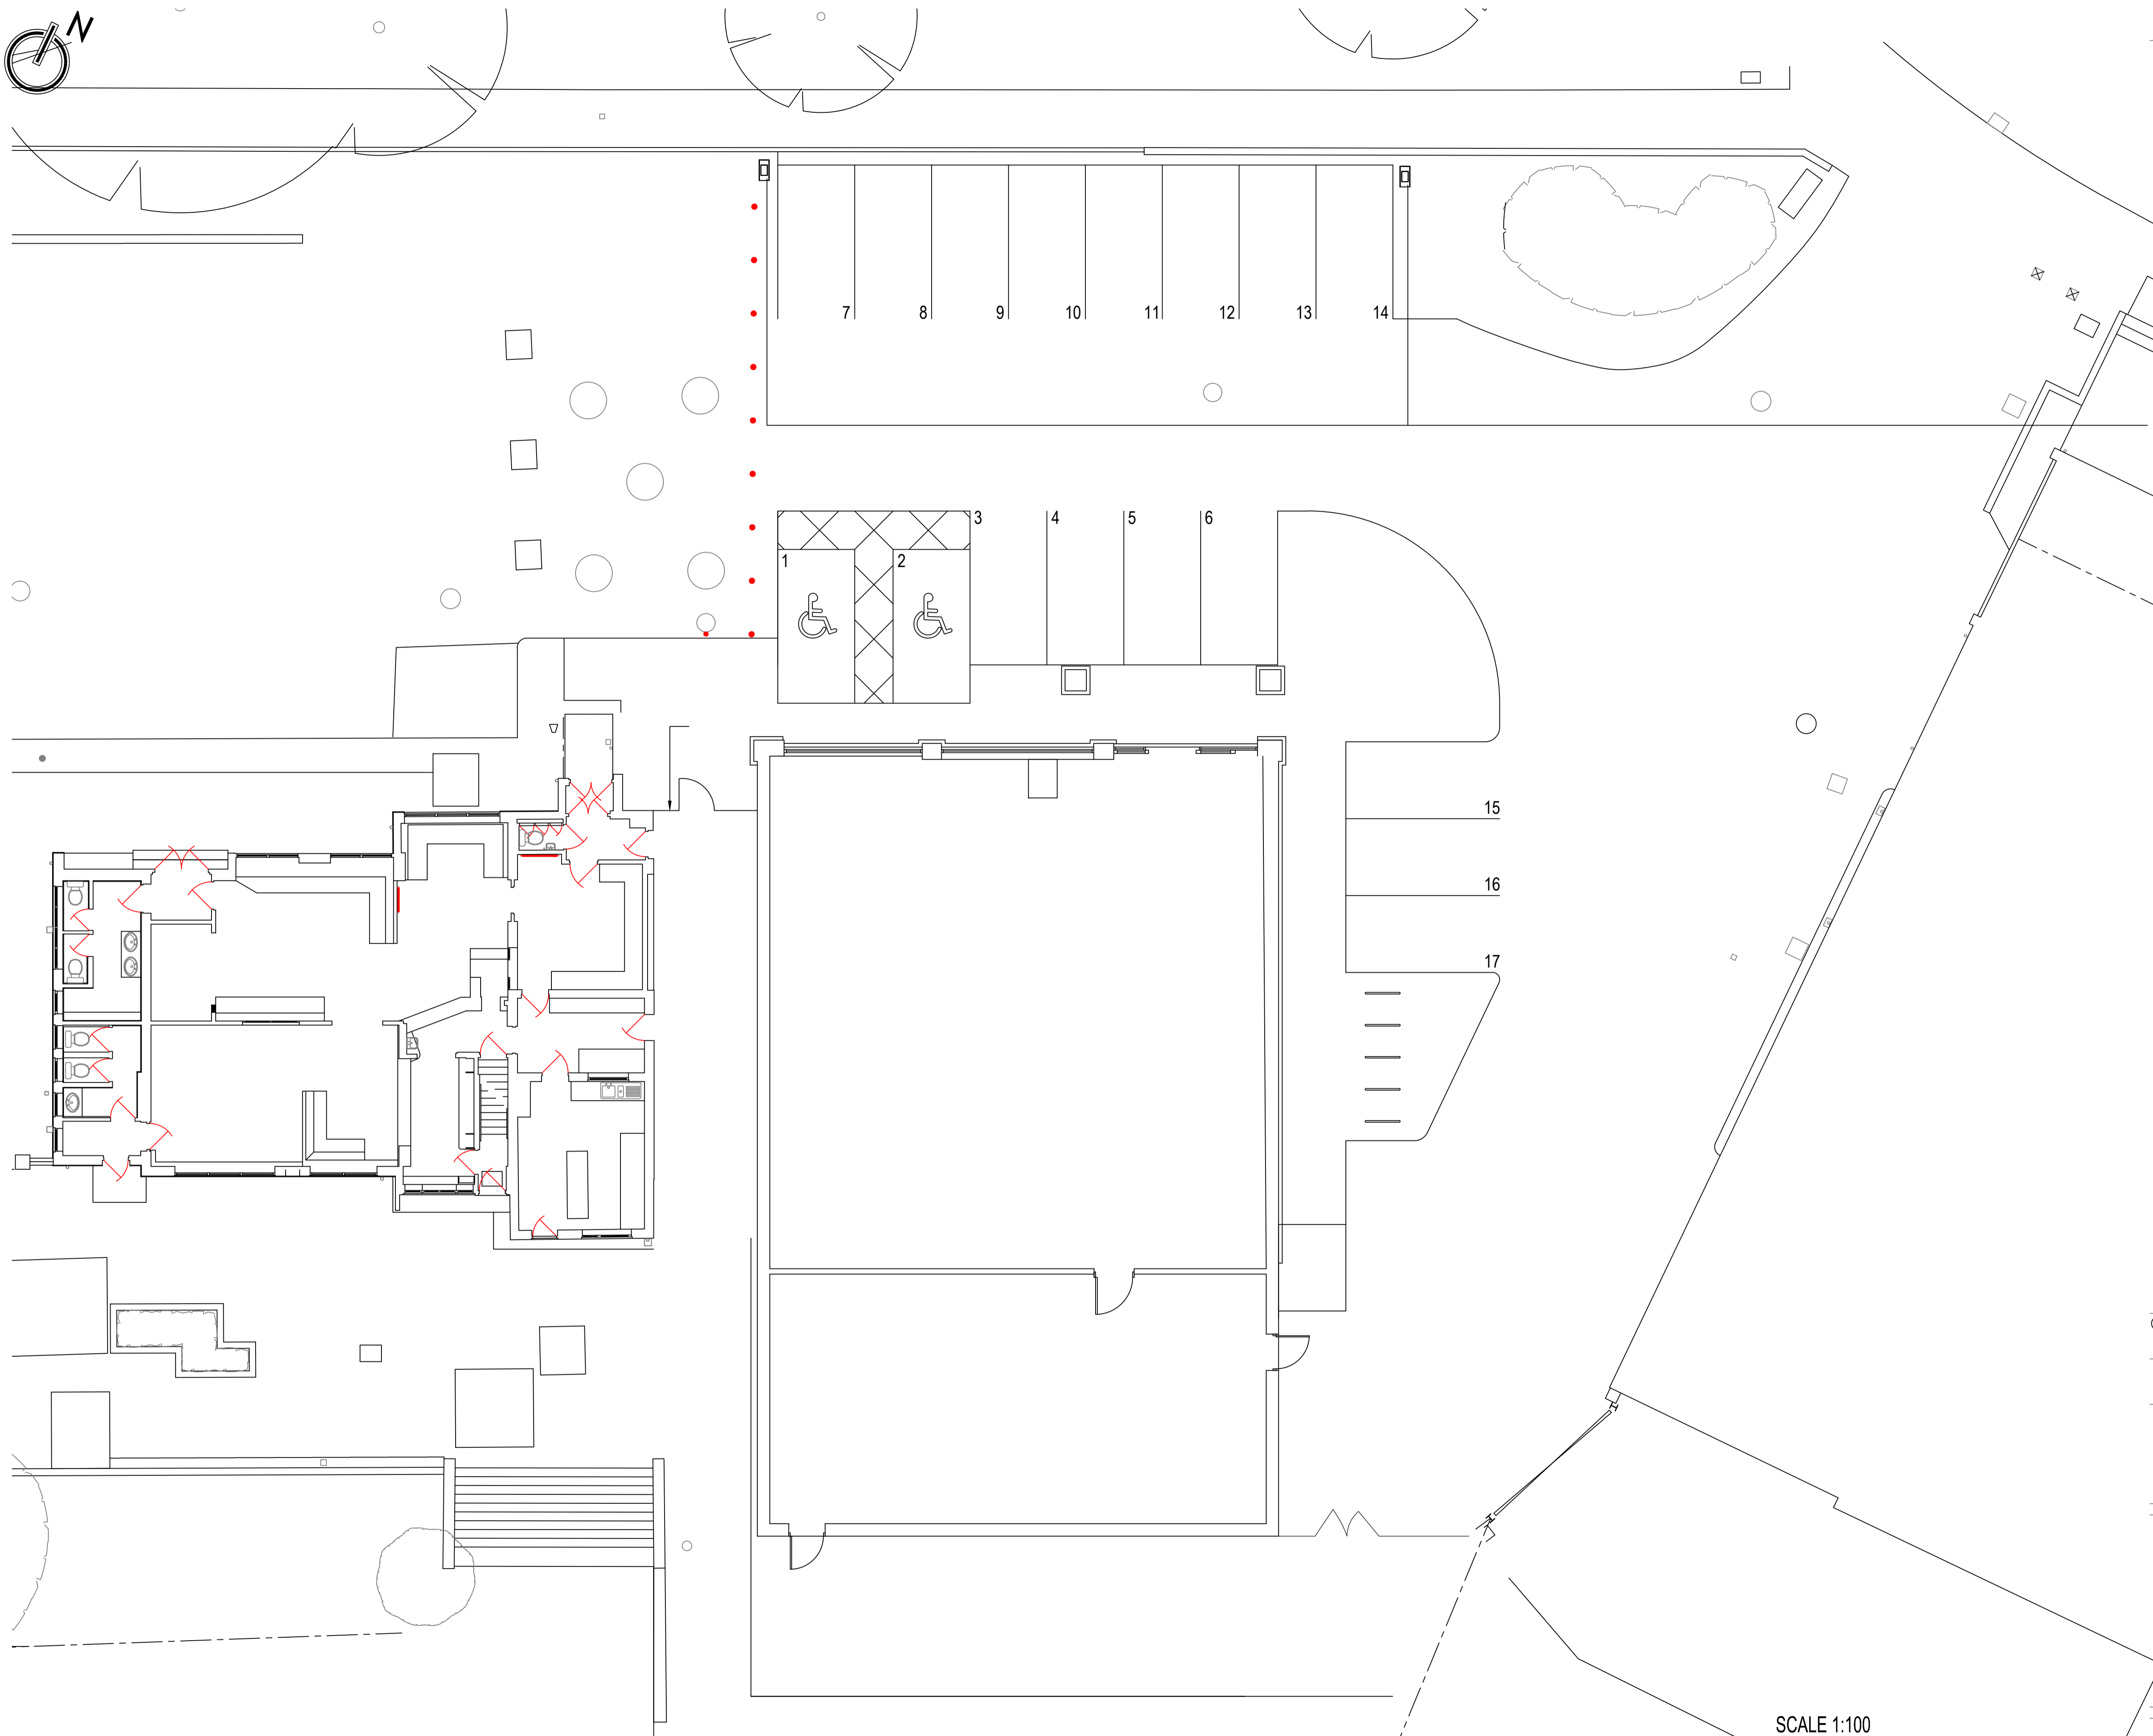

2 number new floodlights mounted on new lighting columns

PROPOSED DETAILS

© THE CONTENTS OF THIS DRAWING REMAIN THE SOLE PROPERTY OF READE ASSOCIATES AND MUST NOT BE COPIED OR REPRODUCED WITHOUT PRIOR PERMISSION.

FULL SURVEY NOT CARRIED OUT, DRAWING PRODUCED USING INFORMATION SUPPLIED BY THE CLIENT



project
Retail development site
The Craftsmen PH
Beake Avenue
Coventry
CV6 2HQ

PROPOSED DETAILS

date June '19 drawn DAR

scale 1:100@A1 drg no. 0050 - 03

SCALE 1:100

