




SOUTH WEST (SIDE) ELEVATION

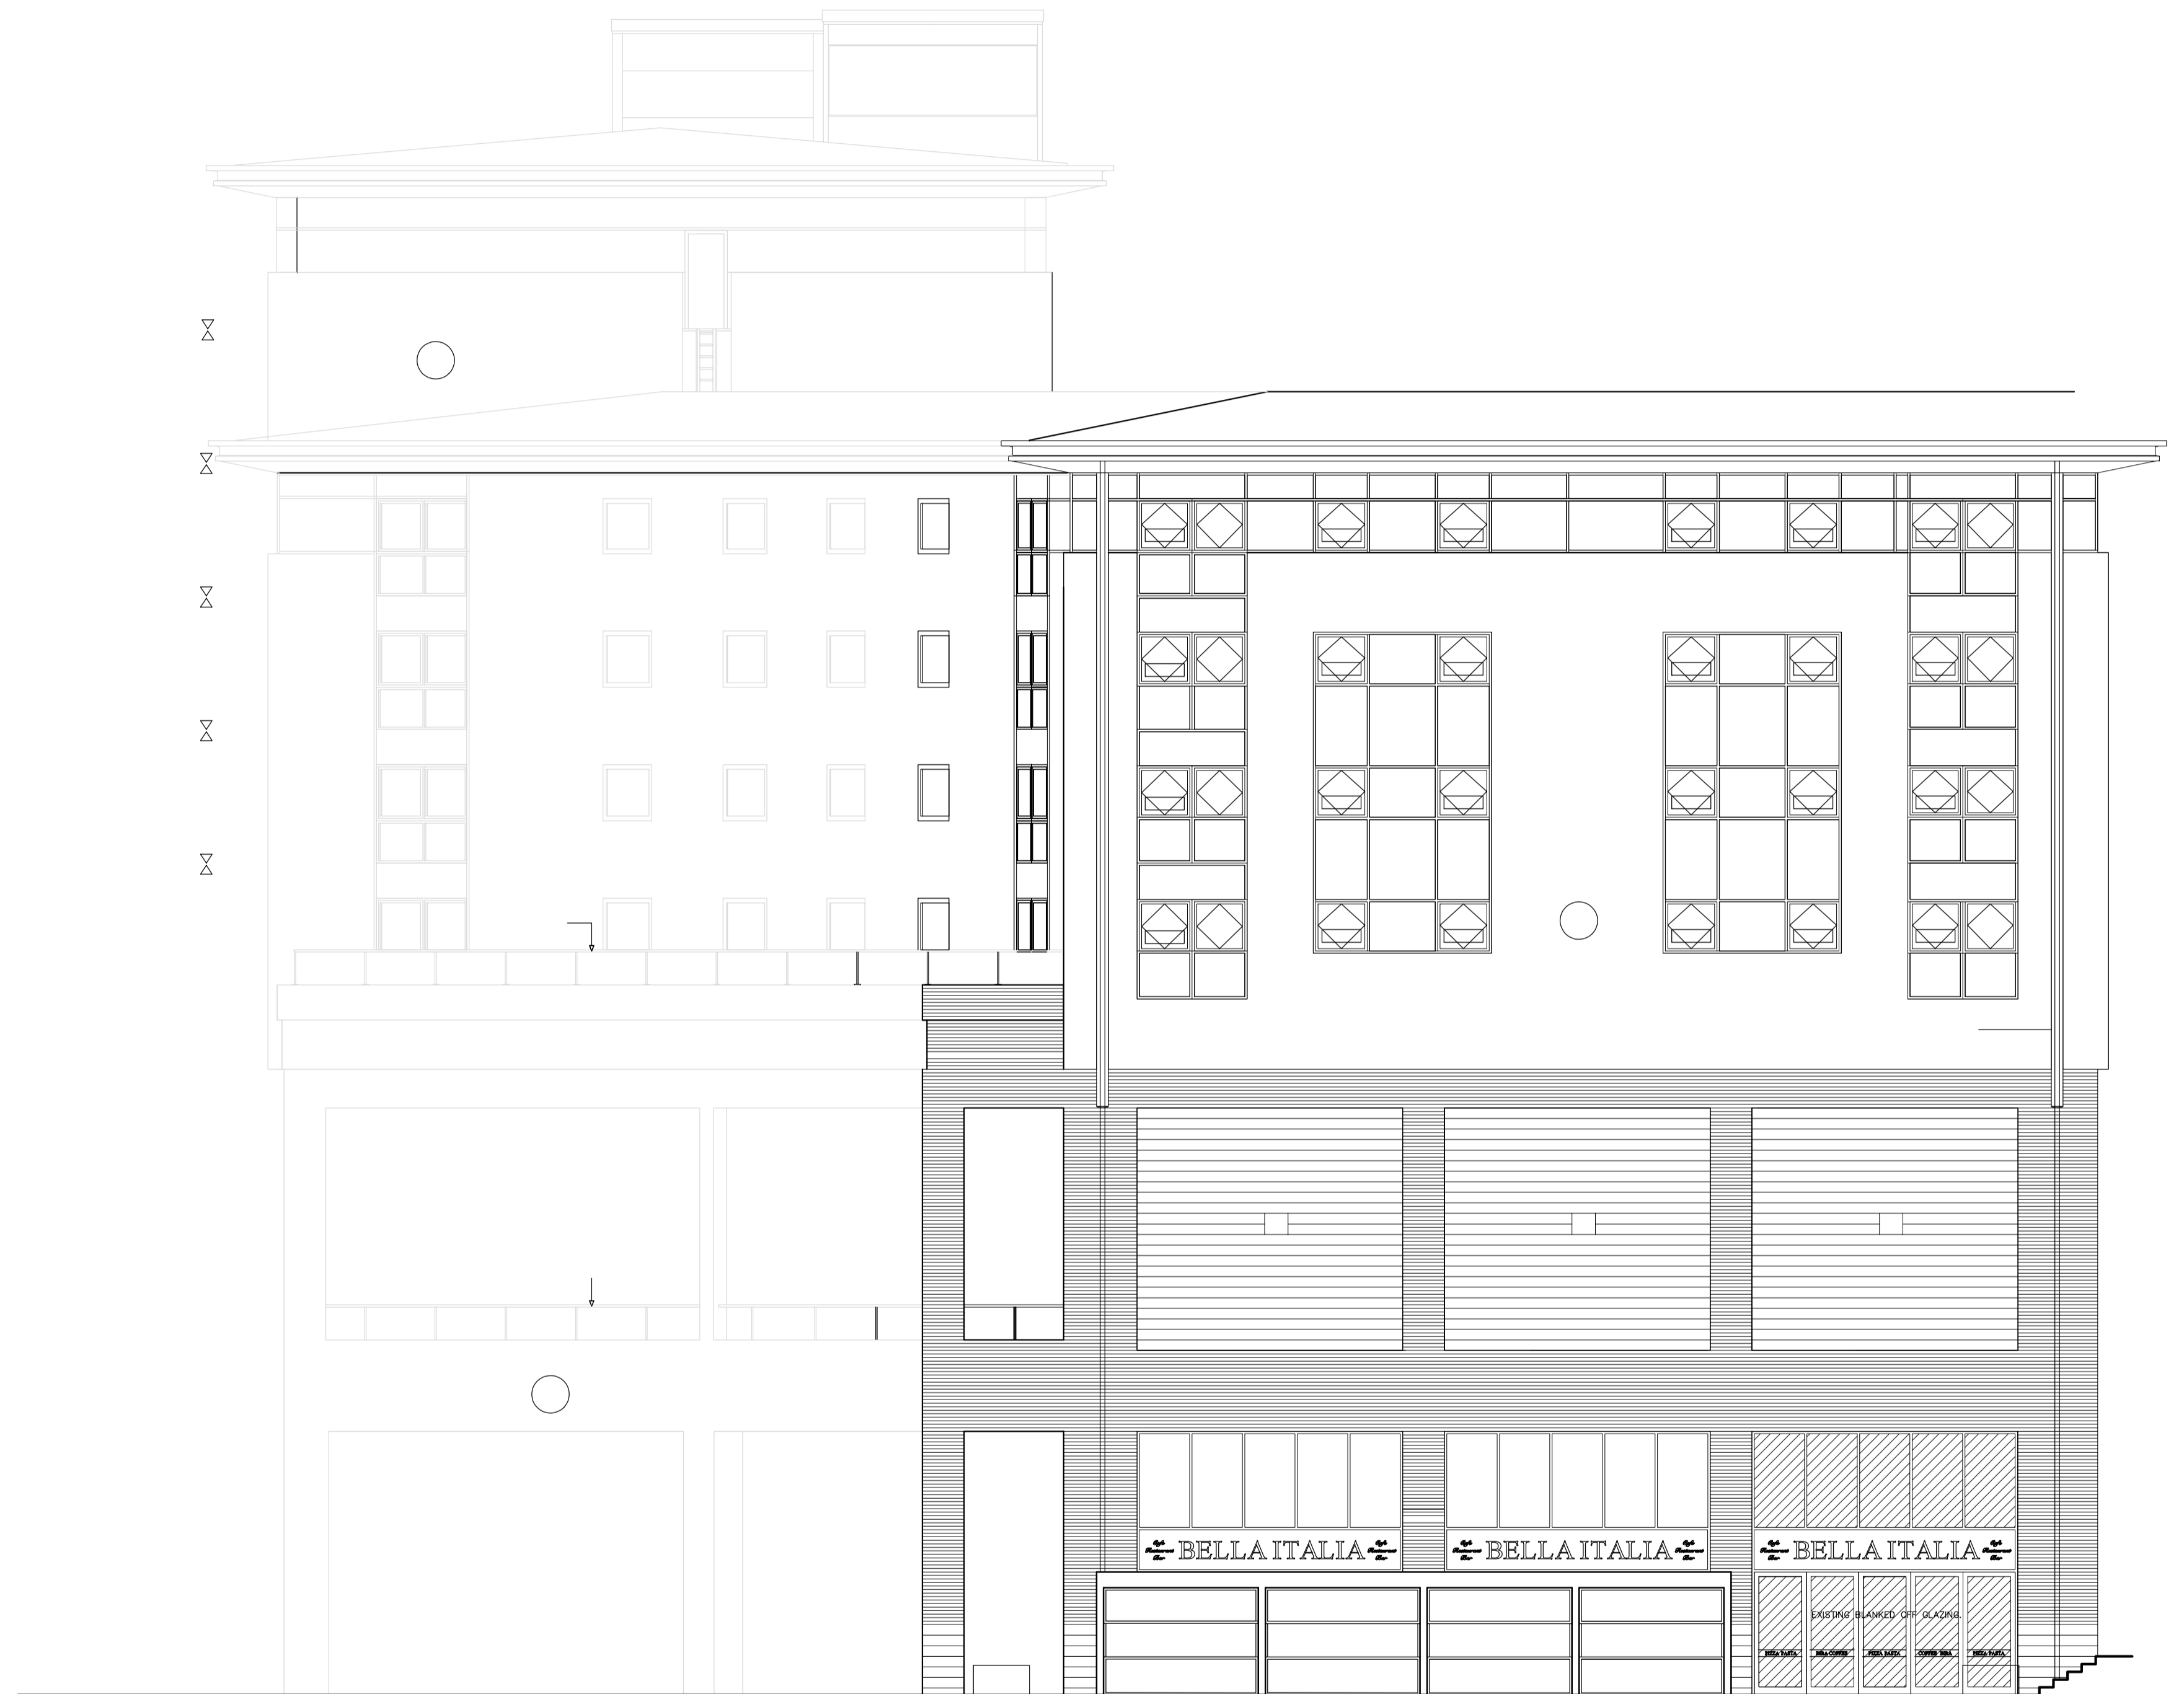

SOUTH EAST (FRONT) ELEVATION

CONSTRUCT NEW SEMI PERMANENT ALL WEATHER PERGOLA STRUCTURE

Proposed planters

**PROPOSED ELEVATIONS**  
SCALE 1:100 @ A1, 1:200 @ A3

Origin:  CAD  IMAGE  SURVEY  
Status:  For Information  For Tender  For Construction  As Built Drawing

Copyright of this drawing is owned by Focus Design Ltd. Do not reproduce, distribute without written consent.  
All dimensions to be checked on site and any discrepancies notified prior to commencement of work.

FOCUS DESIGN Ltd  
The Old Pumping Station, Main Road, Littleton, Winchester,  
Hampshire, SO22 6PR  
01962 850000

DATES REV COMMENTS

SCALE: AS SHOWN  
DATE: JULY'19  
DRAWN BY: JH

DRAWING TITLE:  
PROPOSED ELEVATIONS

CLIENT:  
CDG

PROJECT:  
BELLA ITALIA  
COVENTRY

BI001.19.P04

