




GENERAL NOTES
 DRAWING CAN BE SCALED FOR PLANNING PURPOSES ONLY BUT IF IN ANY DOUBT ABOUT A DIMENSION OR ANY OF THE DRAWN INFORMATION PLEASE ASK CDRB ARCHITECTS LTD.

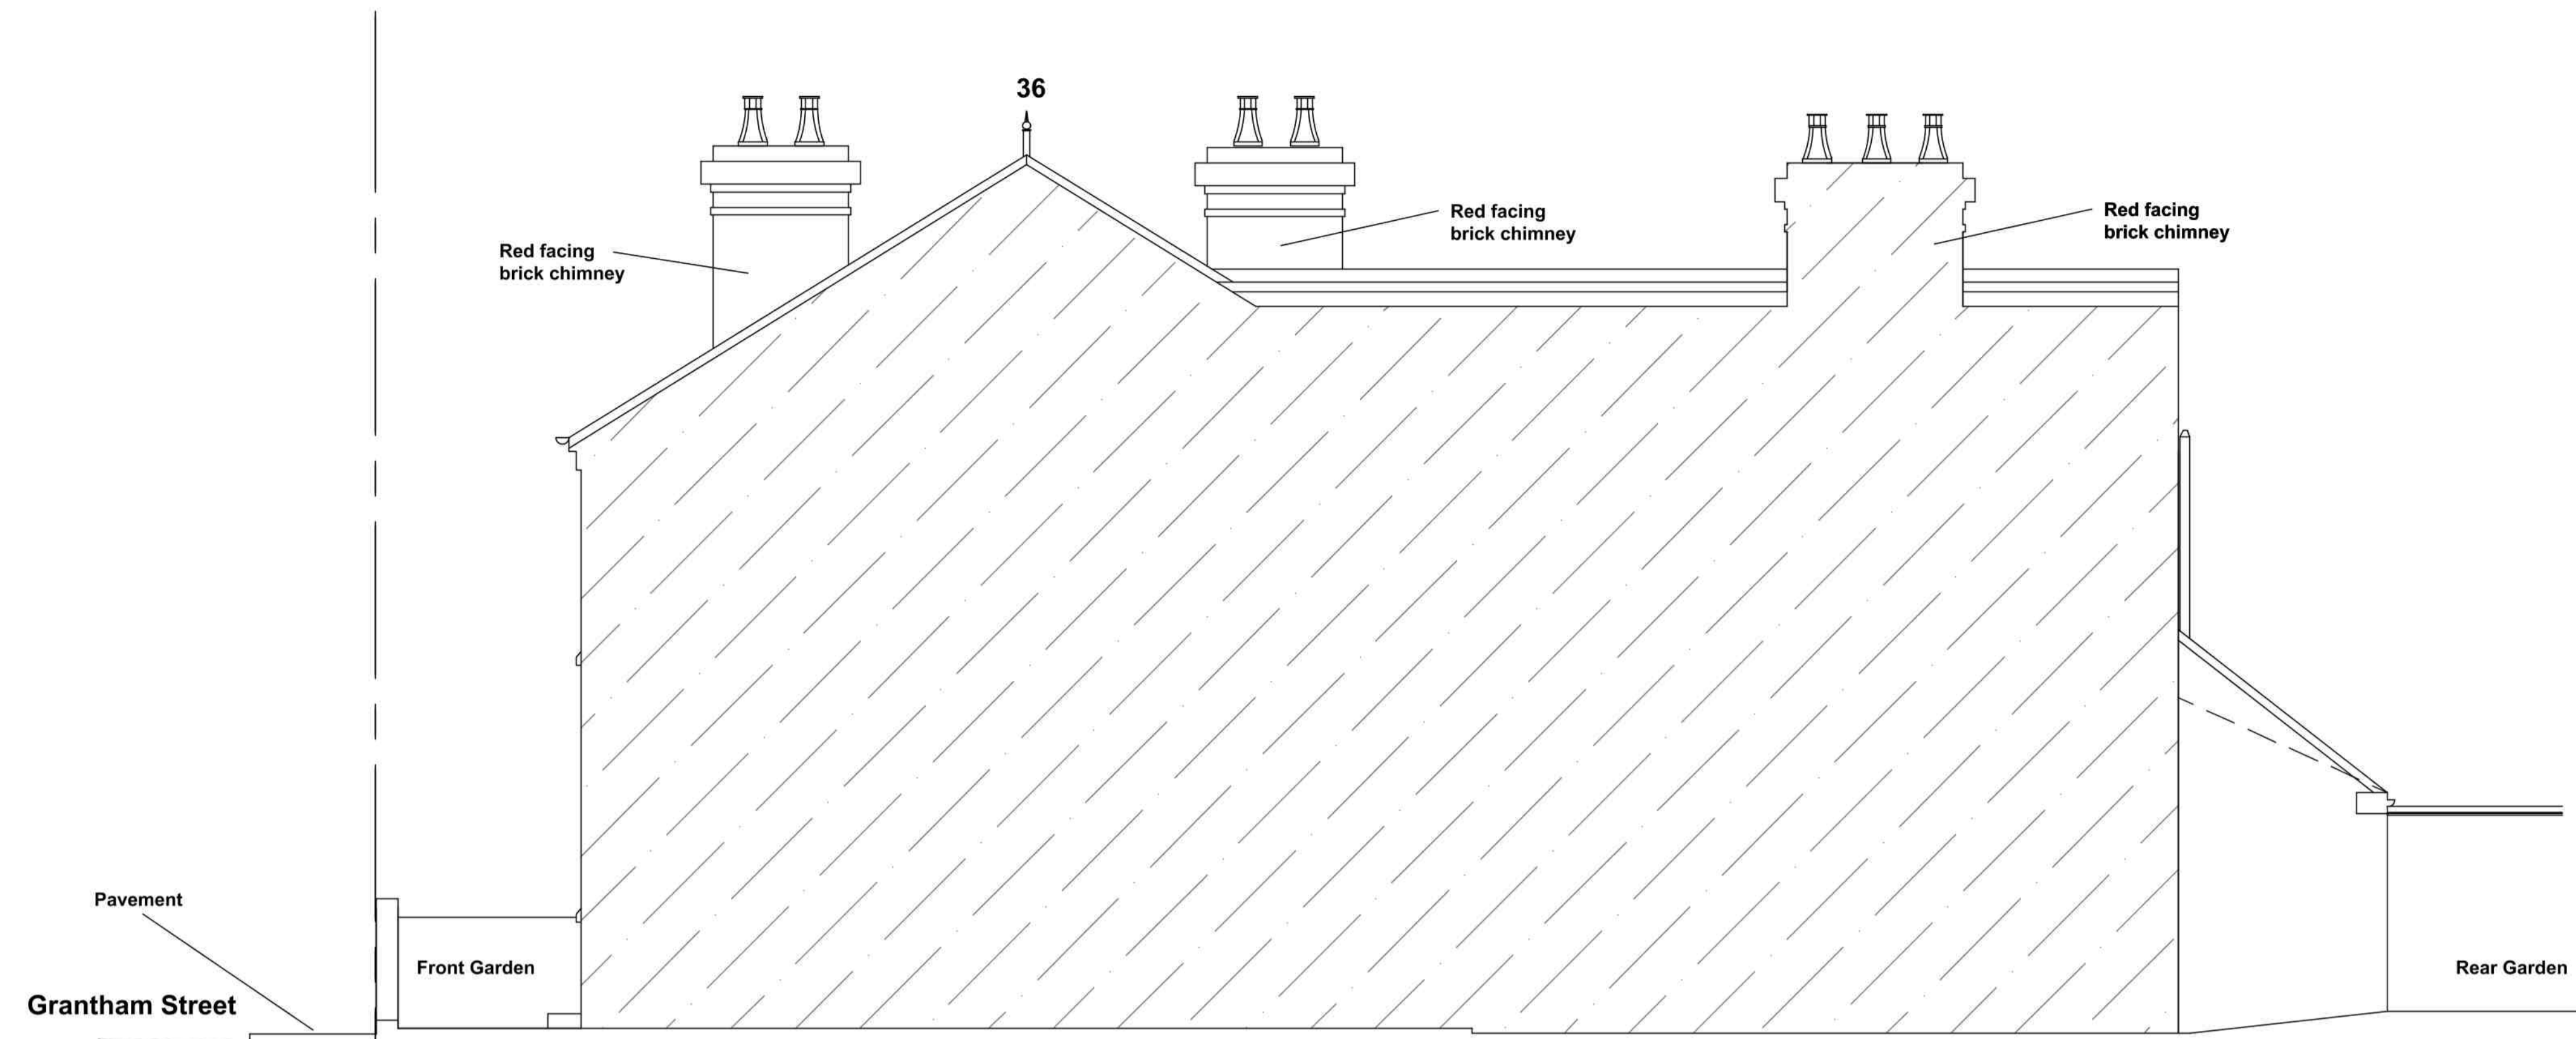


Existing Side Elevation Facing No 34 Grantham Street
 Scale 1:50 @ A1

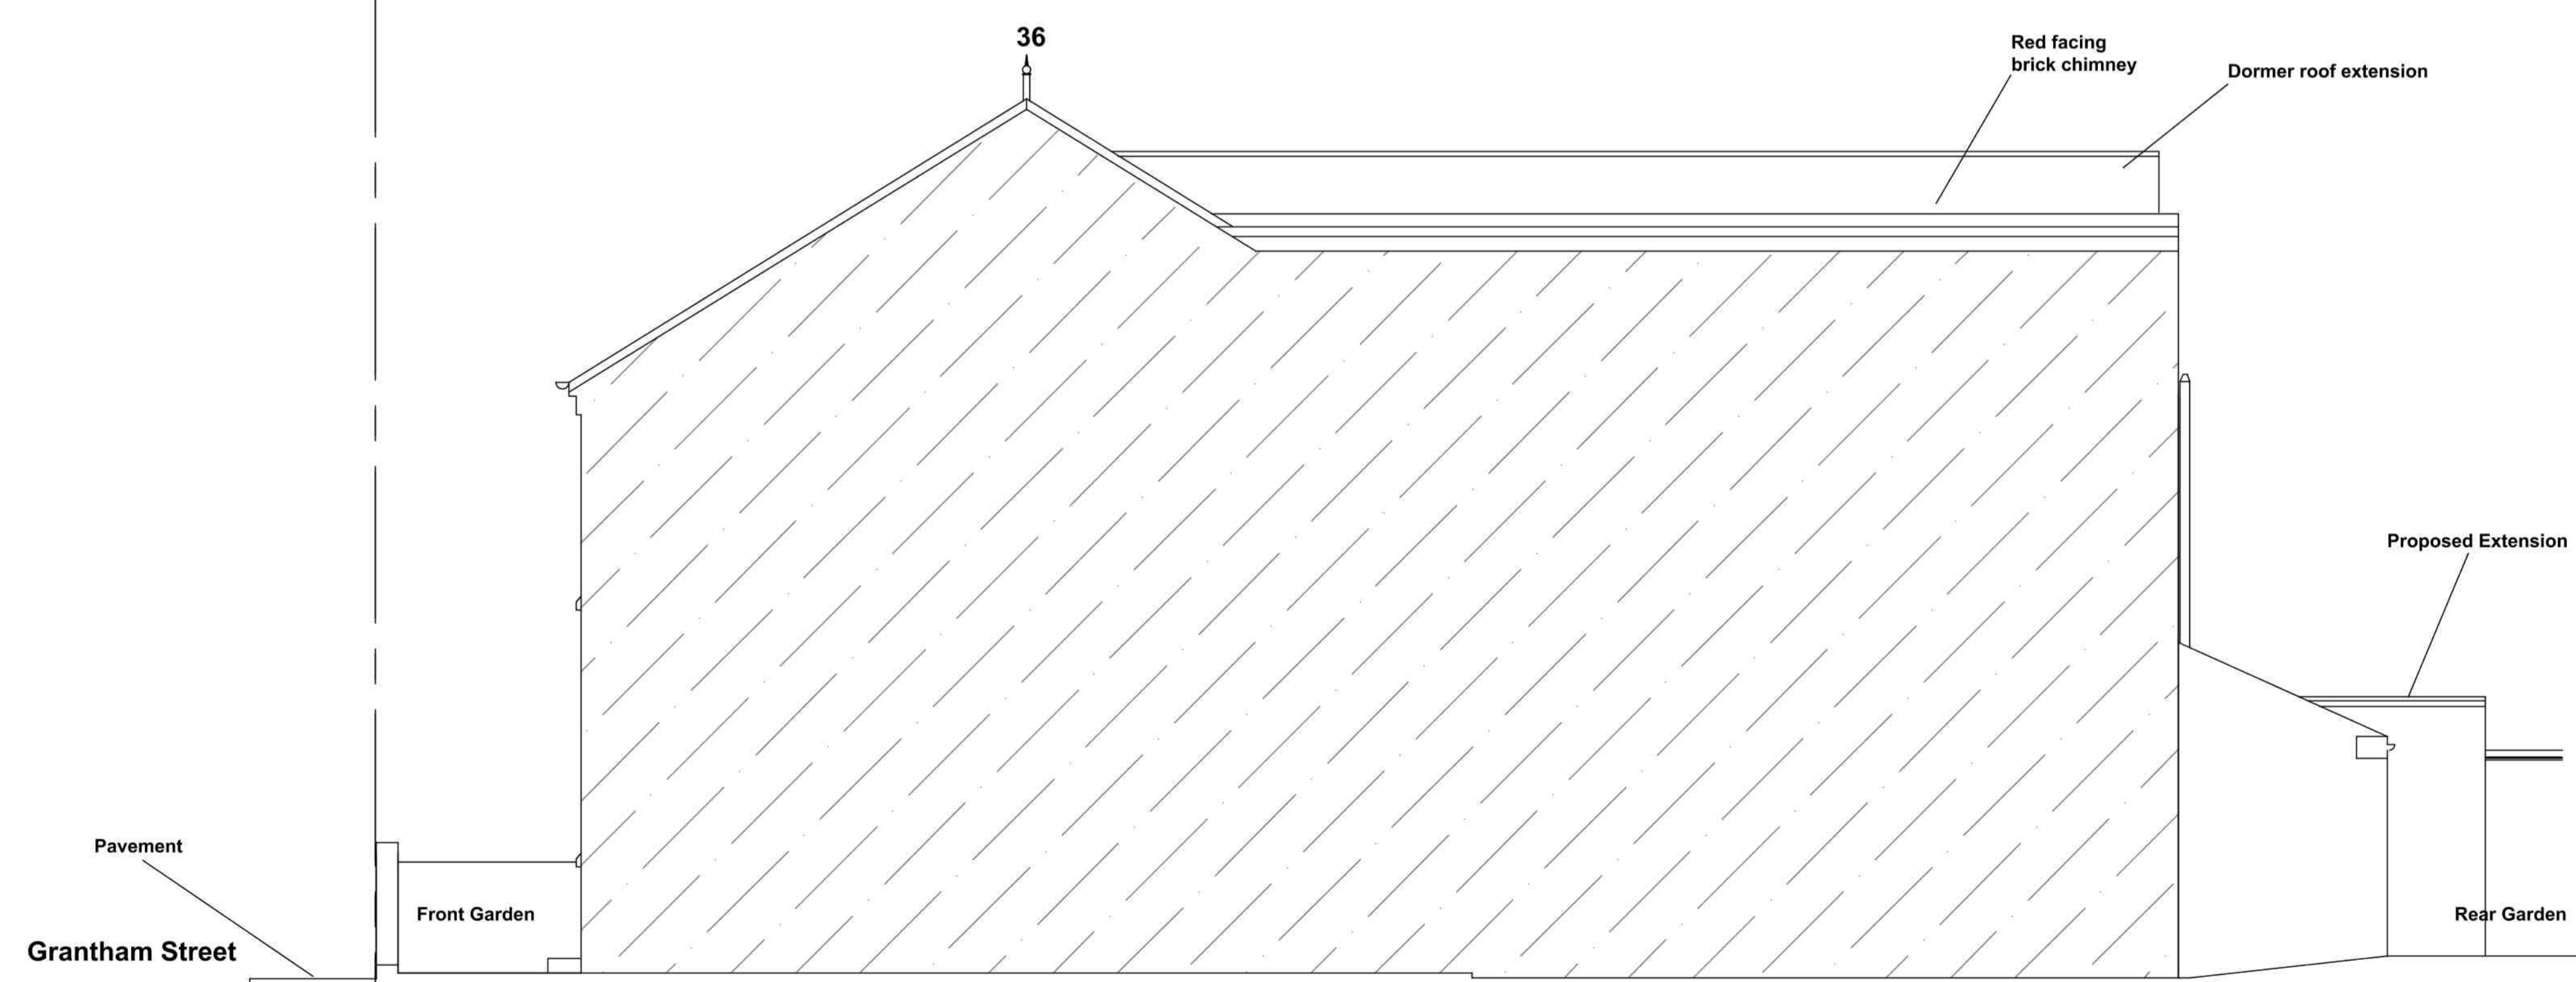

Proposed Side Elevation Facing No 34 Grantham Street
 Scale 1:50 @ A1

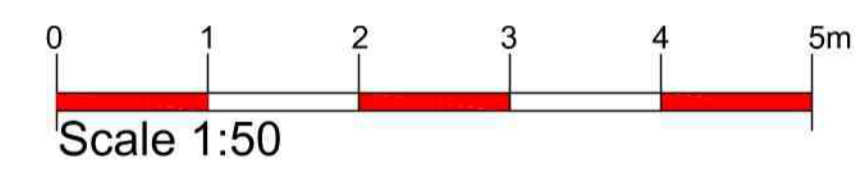

PLANNING SUBMISSION

revn	date	by	chckd
 cdrb architects ltd 9 Millar Court, 43 Station Road, Kenilworth, CV8 1JD			
Job title Proposed Change of Use from C3 to 3 No Flats at 36 Grantham Street, Coventry			
drawing title Existing and Proposed Side Elevation Facing 34 Grantham Street Coventry			
scale	drawn by	date	checked by
1:50 @ A1	RA	September 2019	CDRB
job no.	drawing no.	revision	
T1756	AL (P)06	-	

W:\2019\2020\Shared Documents\Job Files\15 - PROJECTS\T1756 - 36 Grantham Street\DWG\36-11756-AL_P106_Existing Elevations.dwg, 19/09/2019, 11:02:16 AM