


- GENERAL NOTES:
1. Do Not Scale This Drawing
  2. All dimensions are in millimetres unless otherwise stated.
  3. Drawing based on survey information by others
  4. Contractors are not to scale dimensions from this drawing.
  5. Contractors are to check all dimensions prior to commencement on site and notify the architect of any errors, omissions, or discrepancies.
  6. AG Design & Construction Ltd retain copyright of this drawing. It may not be copied, altered or reproduced in any way without their written authority.

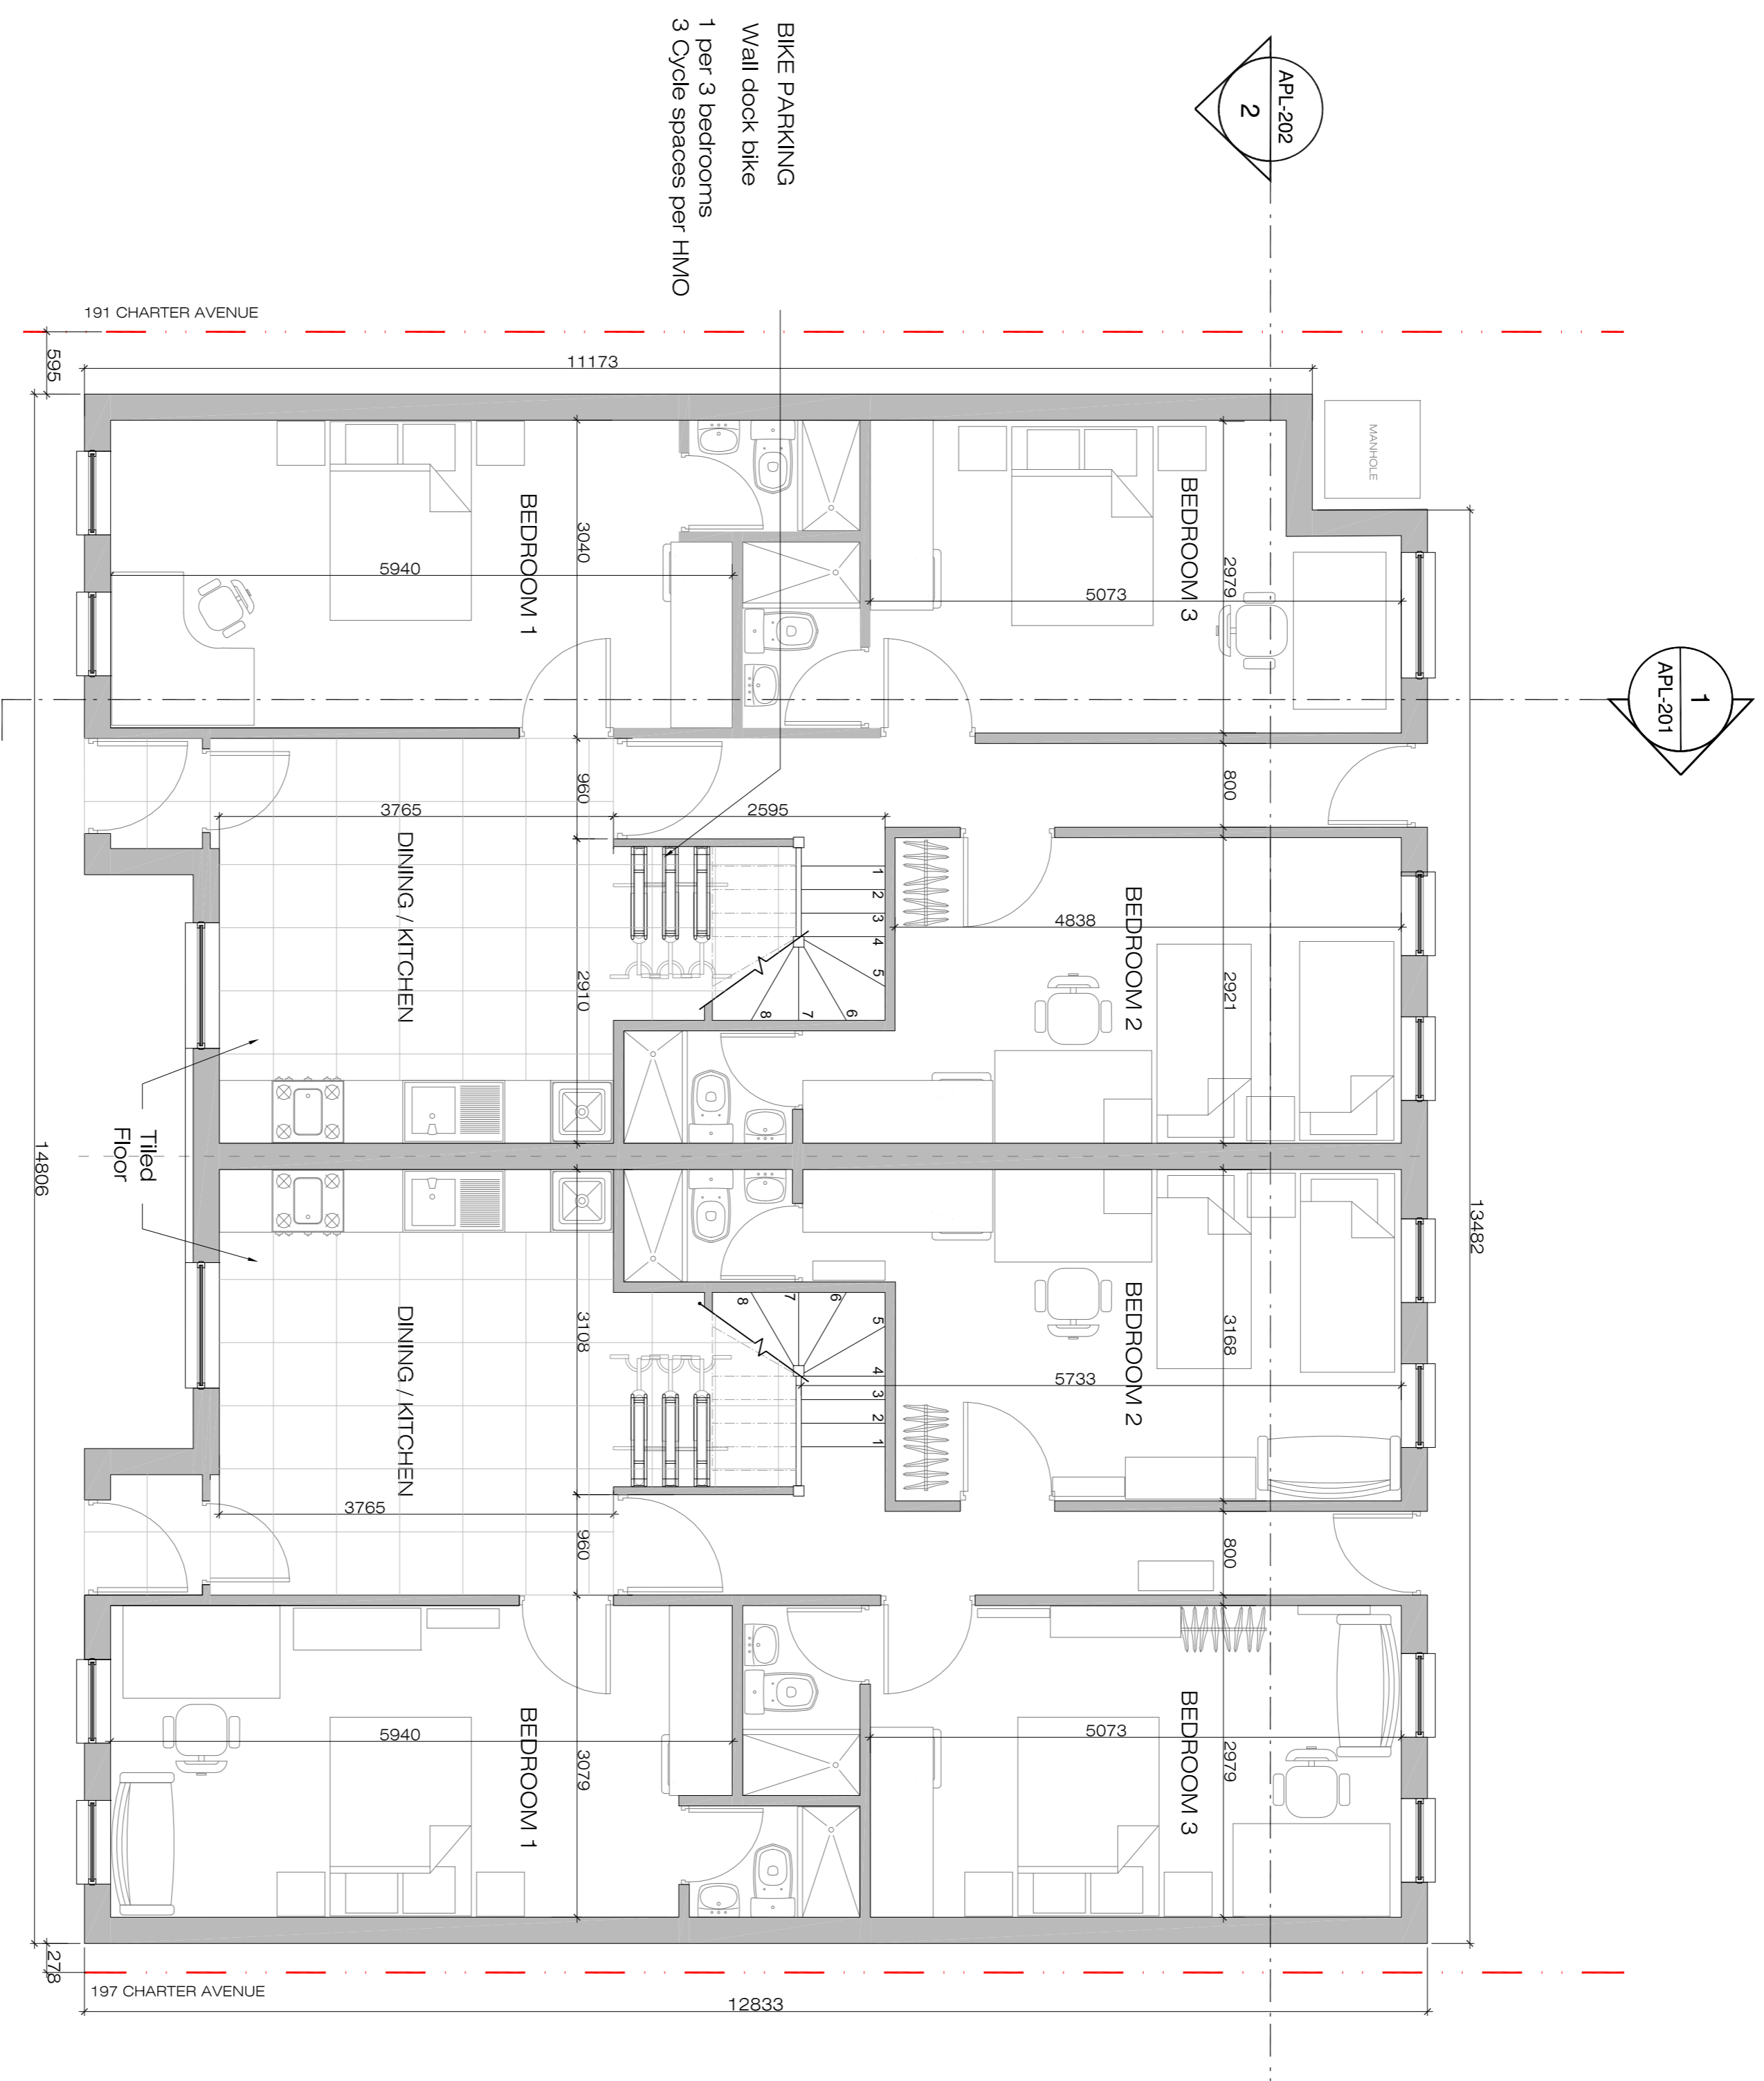

# 01 Ground Floor

scale: 1:150



KEY PLAN

AG DESIGN CONSTRUCTION +

Design Consultancy - Construction Management

25 Skyline Village, Limeharbour  
Canary Wharf, London, E14 9TS  
info@agdesignconstruction.com  
www.agdesignconstruction.com

Rev	Date	Reason for Issue	Checked by	Approved by

Project  
**193-195 Charter Avenue**

Client  
New Century Global Limited

Location  
193-195 Charter Avenue, CV4 3ER

Title  
**Ground Floor**

Status	Scale	Rev
Planning	1:100@A3 / 1:50@A1	A
Project Number	Drawing Number	
1908.01	APL-101	