


NOTES

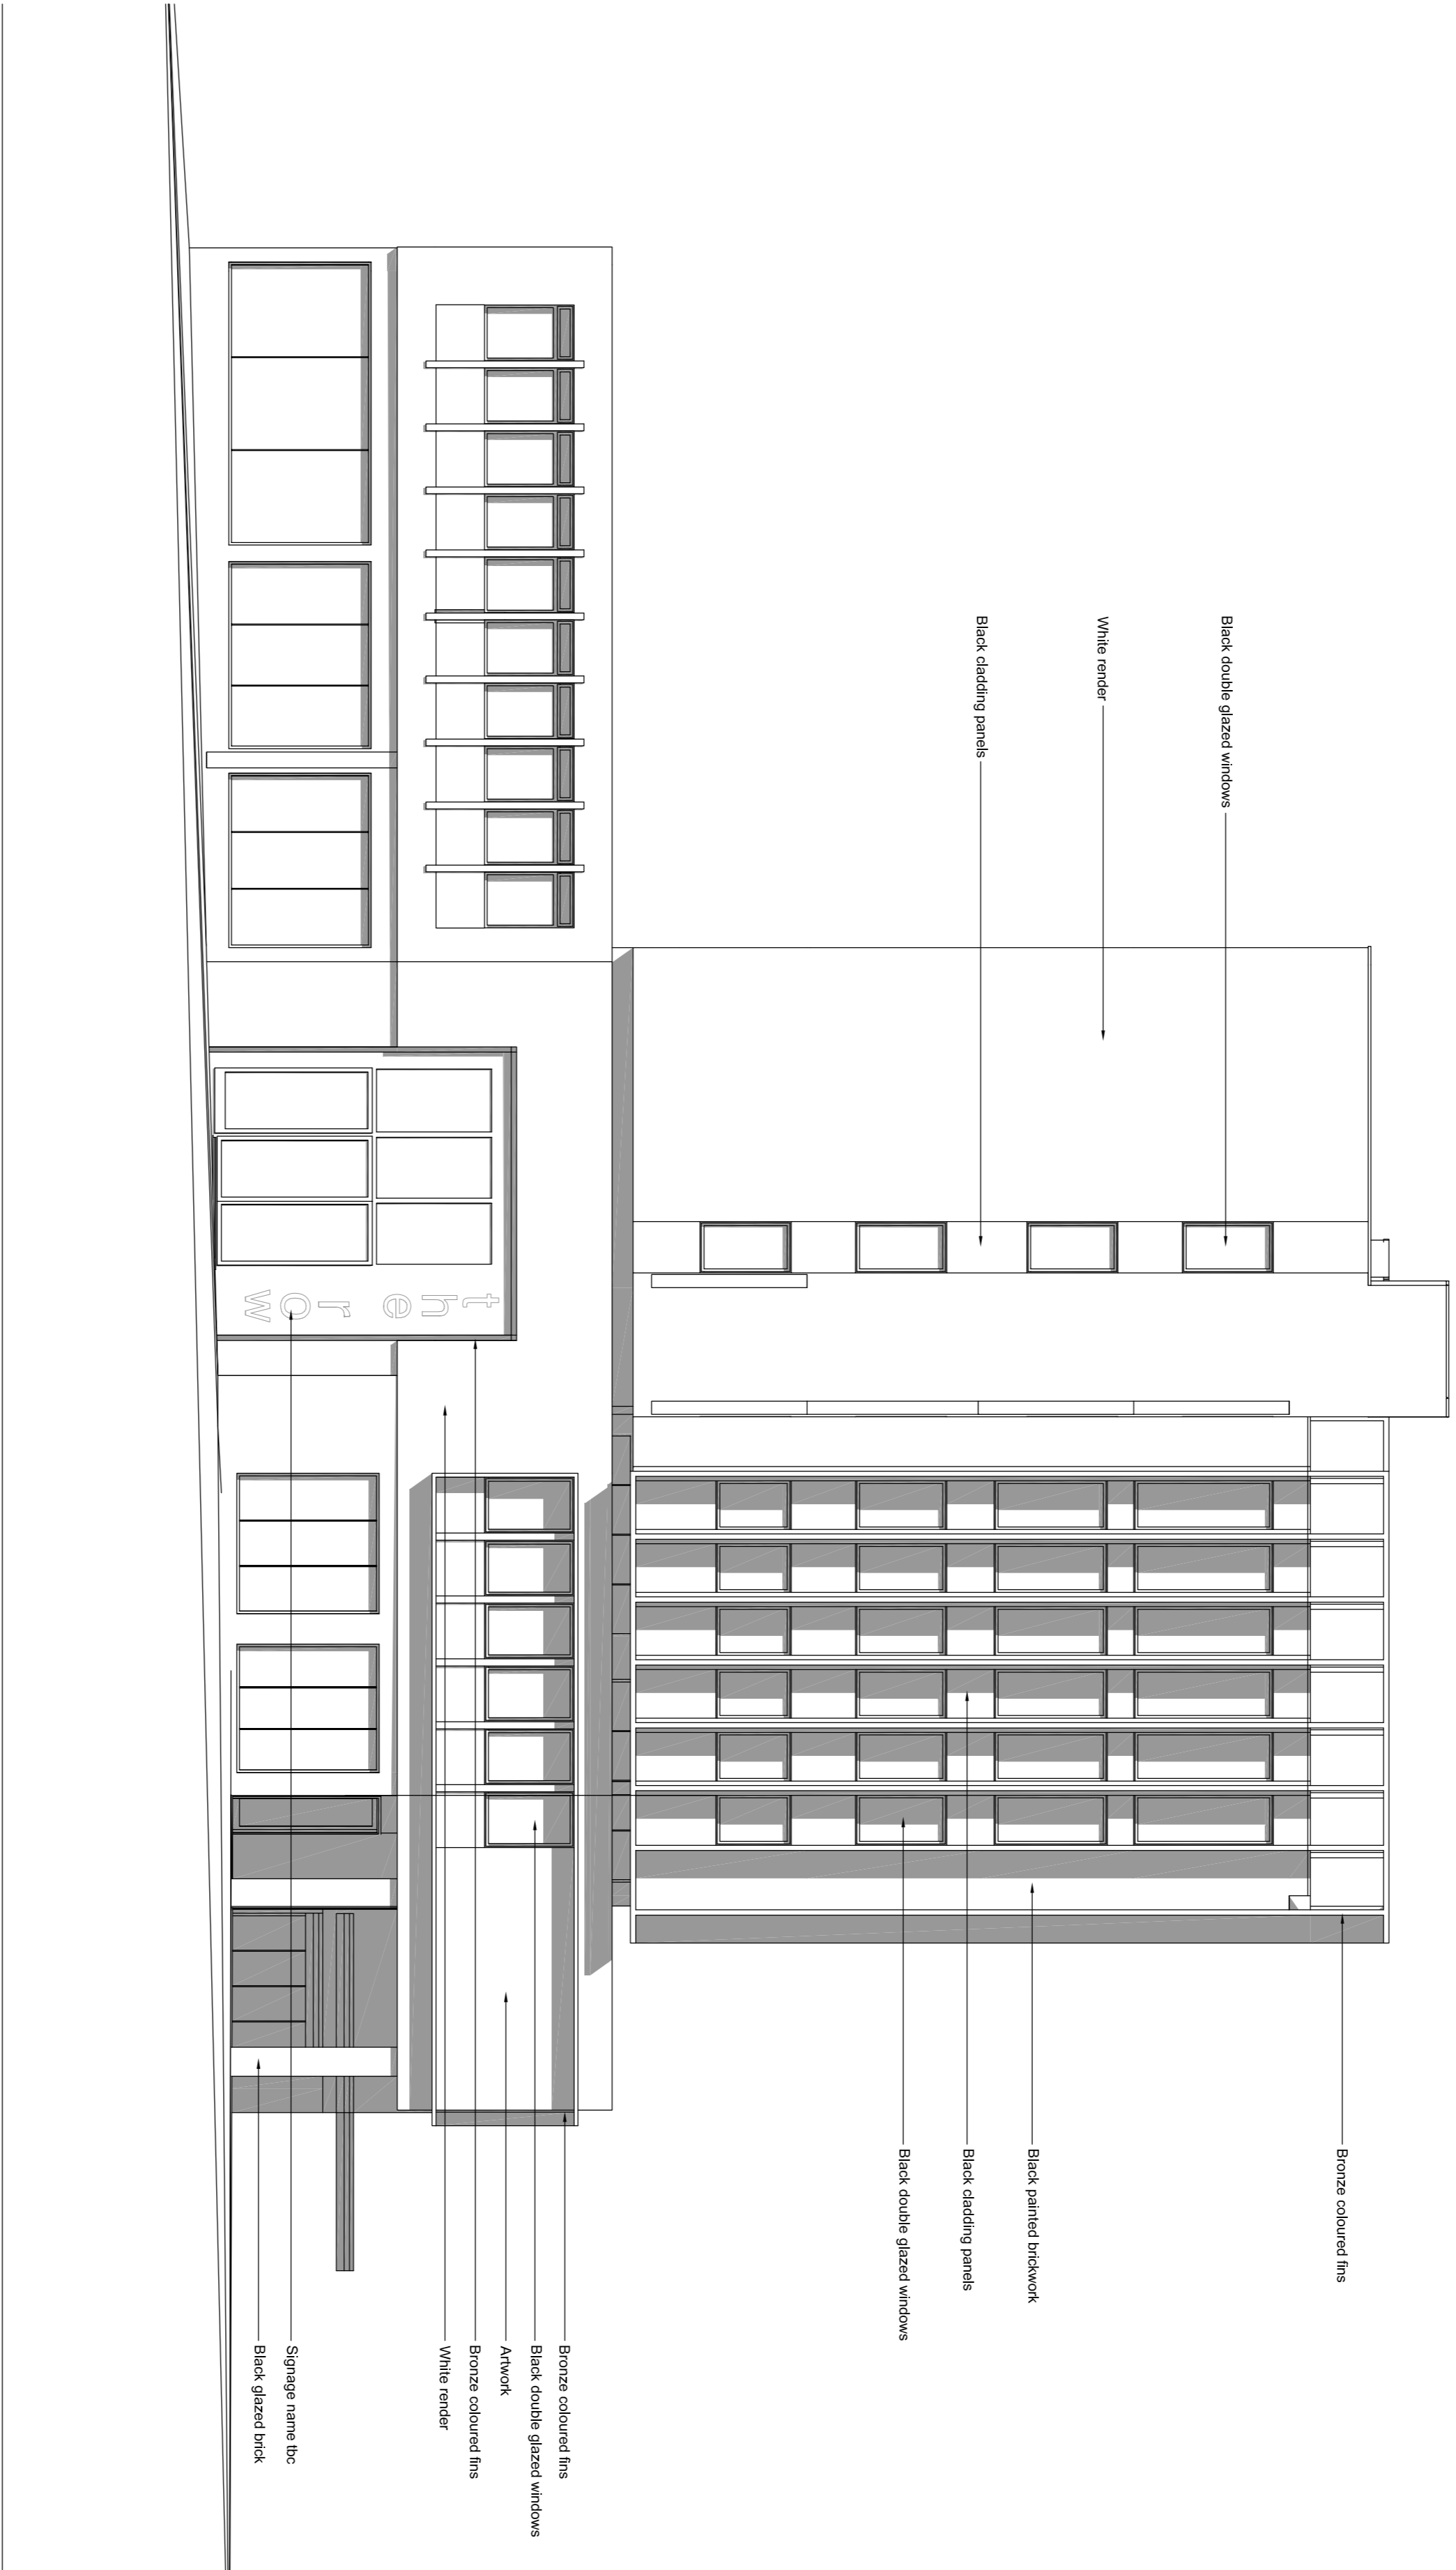

REV. DATE NOTES  
Client  
EDG PROPERTY  
Project  
IRONMONGER ROW, COVENTRY

# PLANNING

Drawing Title  
PROPOSED SIDE ELEVATION

Drawn	Checked	Project Size	Scale	Date
CN	RJH	A1	1:100	JULY 2020
Project No.	20378	Drawing No.	P-2101	Revision
				-

**CORSTORPHINE  
+WRIGHT  
ARCHITECTS**

Warwick  
London  
Birmingham  
Manchester  
Cardiff  
Camden  
Glasgow  
Dublin  
The Old Library, Hagley Road, Sighthill, DX8 1QH  
Tel: 01384 909850 www.corstorphine-wright.com