


NOTES

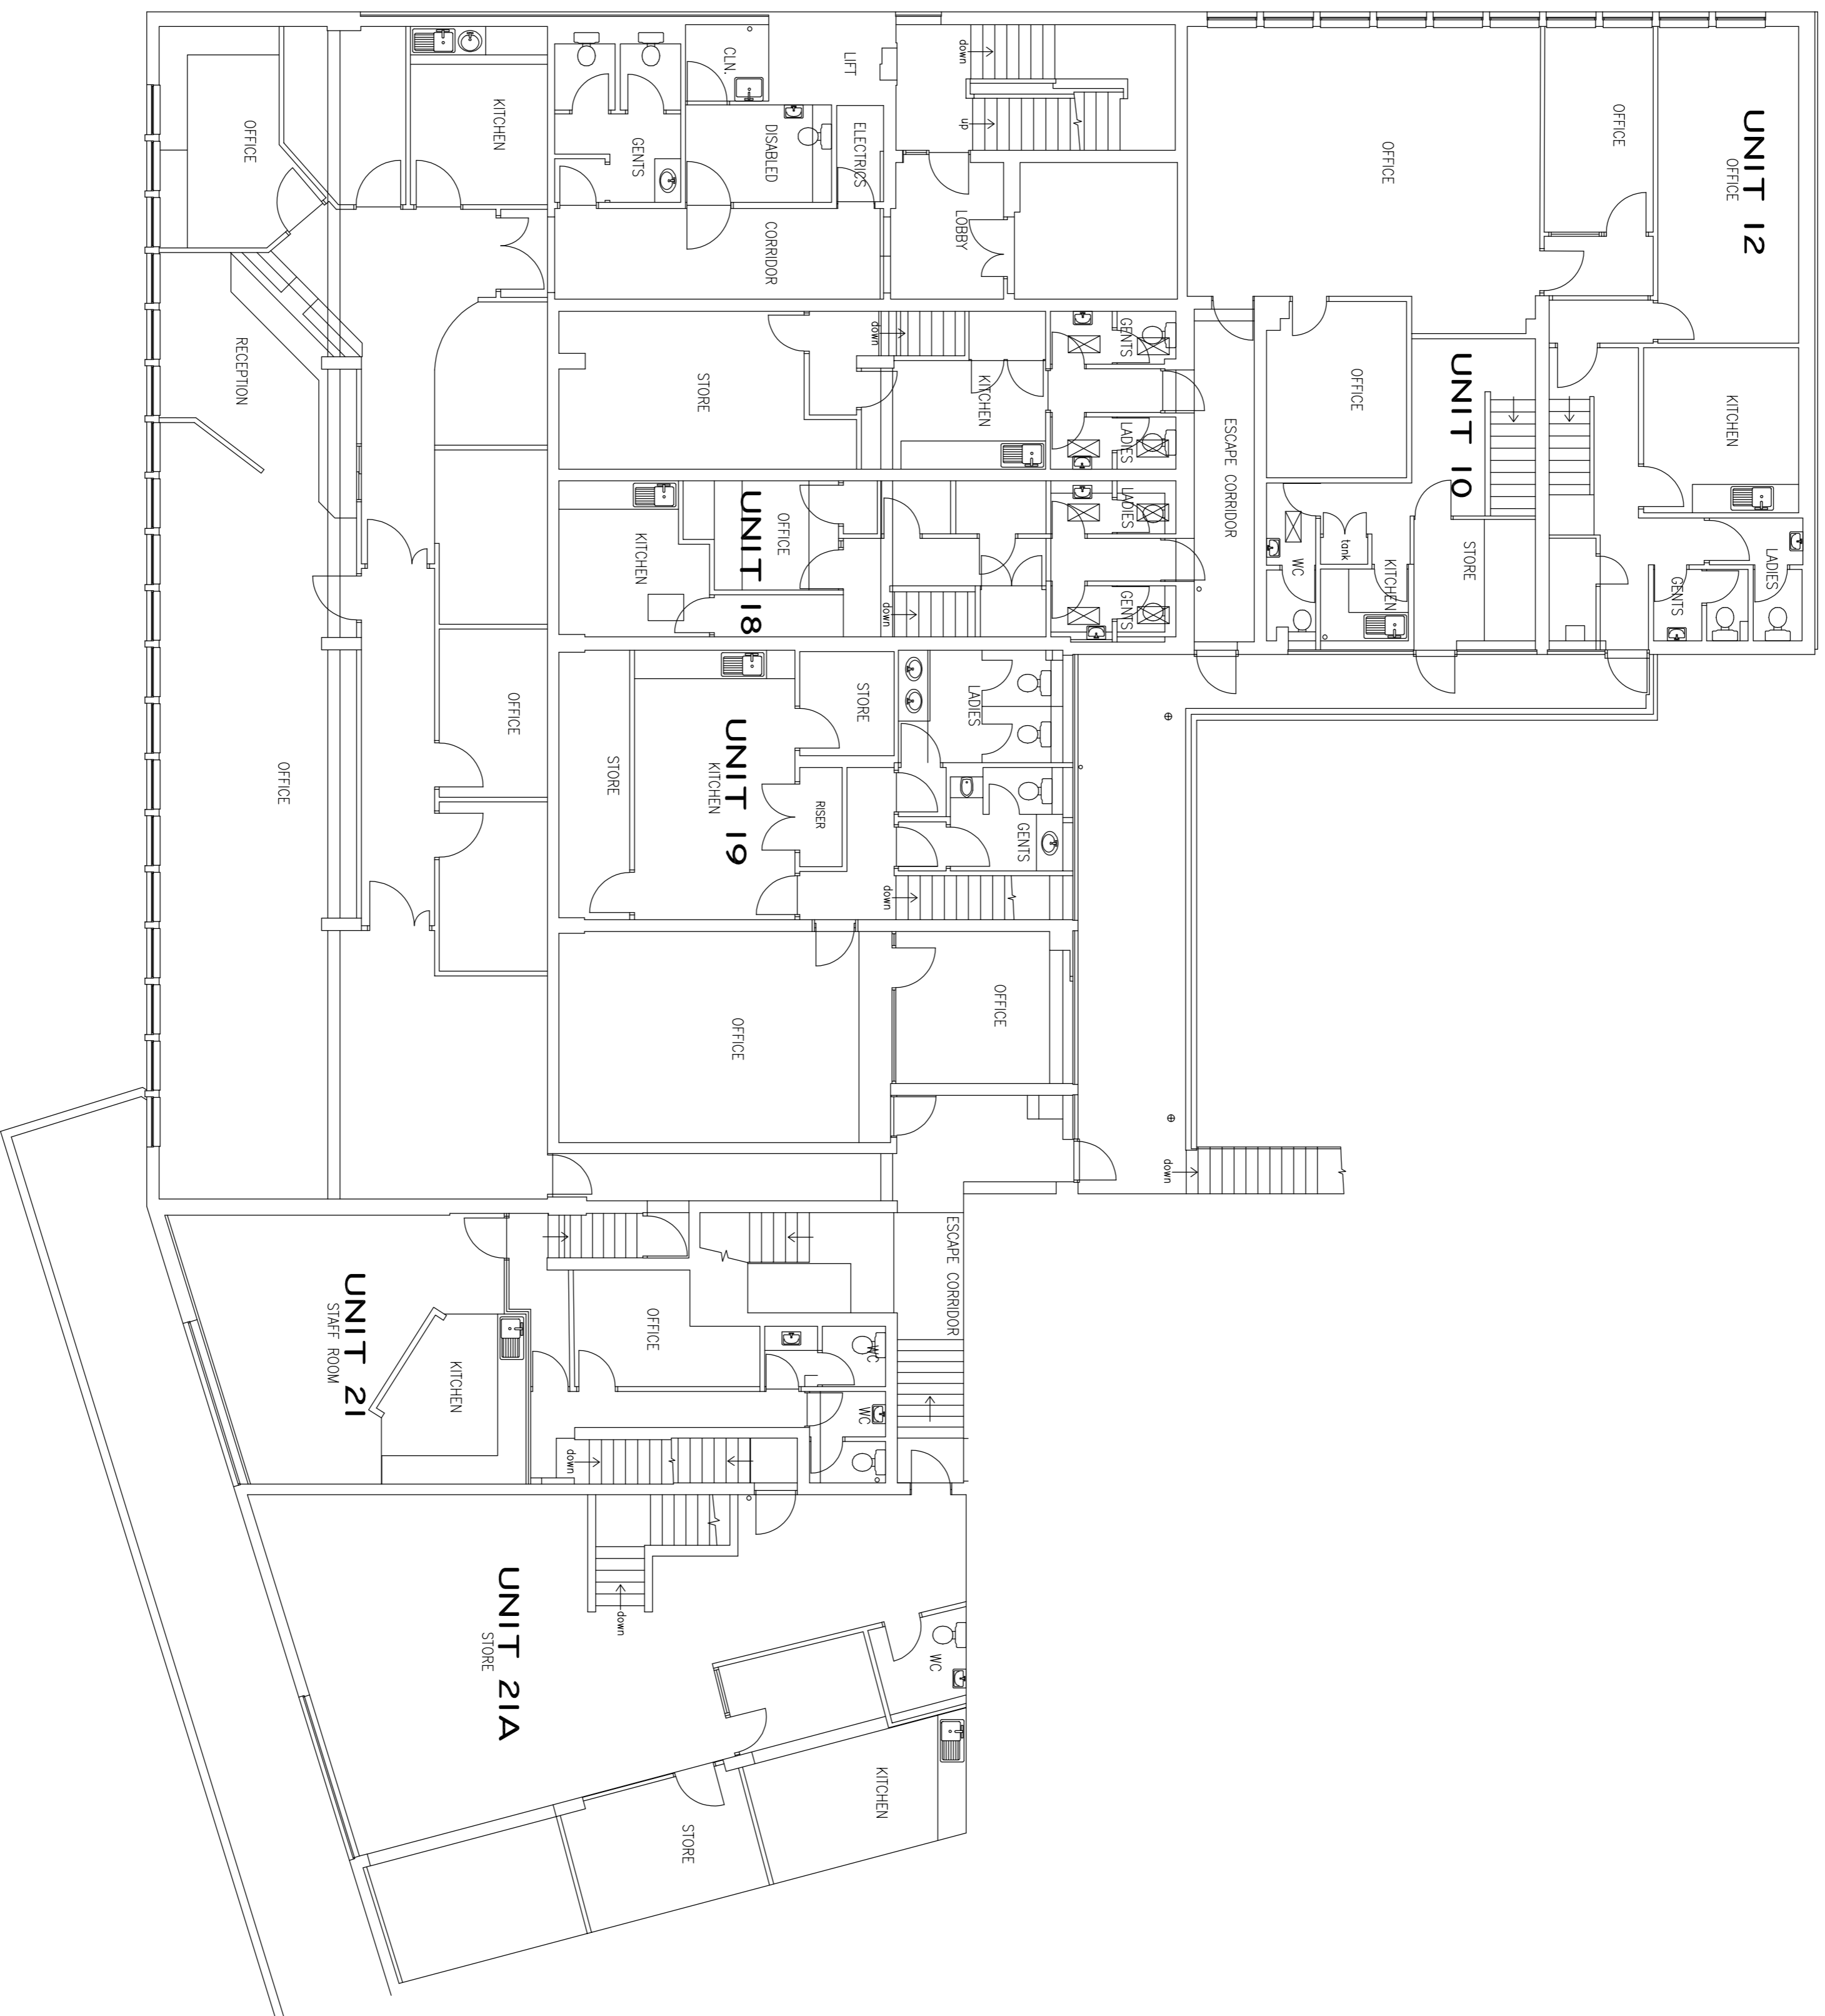

PLANNING

REV. DATE NOTES CHK
 CLIENT
 EDG PROPERTY

Project
 IRONMONGER ROW, COVENTRY

Drawing Title
 EXISTING FIRST FLOOR

Drawn	Checked	Project Size	Scale	Date
CN	RJH	A1	1:100	JULY 2020
Project No.	20378	Drawing No.	P-0201	Revision
				-

CORSTORPHINE + WRIGHT ARCHITECTS

Warwick London Birmingham Manchester Cambridge Glasgow Dublin
 The Old Library, Hagley Road, Stourbridge, DY8 1QH
 Tel: 01384 909850 www.corstorphine-wright.com