



**CONSTRUCTION PHASE HAZARD IDENTIFICATION**  
 In accordance with the Construction (Design & Management) Regulations 2015

The hazard sign is a notification to other designers and contractors of foreseeable exceptional risks resulting from the design activities carried out by Maber Associates Ltd. which are beyond those reasonably expected to be identified by a competent person: as defined in the 'Construction (Design and Management) Regulations 2015' - Regulations 9 & 10 and Industry Guidance for Designers (Section 4) published by the CITB (2015)

<b>DRAWING REVIEWED:</b> <i>(yes OR no)</i>	YES
<b>EXCEPTIONAL RISKS/ RISK CONTROL MEASURES:</b> <i>(none OR see warning triangle on drawing)</i>	YES


**CDM** CAUTION: POTENTIAL FOR UNEXPLODED ORDNANCE. UXO SURVEY TO BE CARRIED OUT PRIOR TO WORKS BEGINNING

**CDM** CAUTION: EXCAVATION / WORKS NEAR EXISTING BUILDINGS / MONUMENTS. PROVIDE SUITABLE TEMPORARY SUPPORT AS REQUIRED

**CDM** CAUTION: WORKS NEAR TO OR ABOVE BURIAL VAULTS. WORKS TO BE CARRIED OUT UNDER AN ARCHAEOLOGICAL WATCHING BRIEF

**Key**  
 Anglican Chapel External Works

- Air Source Heat Pump**
- Excavation of duct route under drainage and foundations - to be coordinated with new floor detail and cabinet.
- Excavate tarmac and form slab for ASHP to be fixed to.
- Repair tarmac edges.
- Fencing erected to enclose exposed plant - bolted to slab.

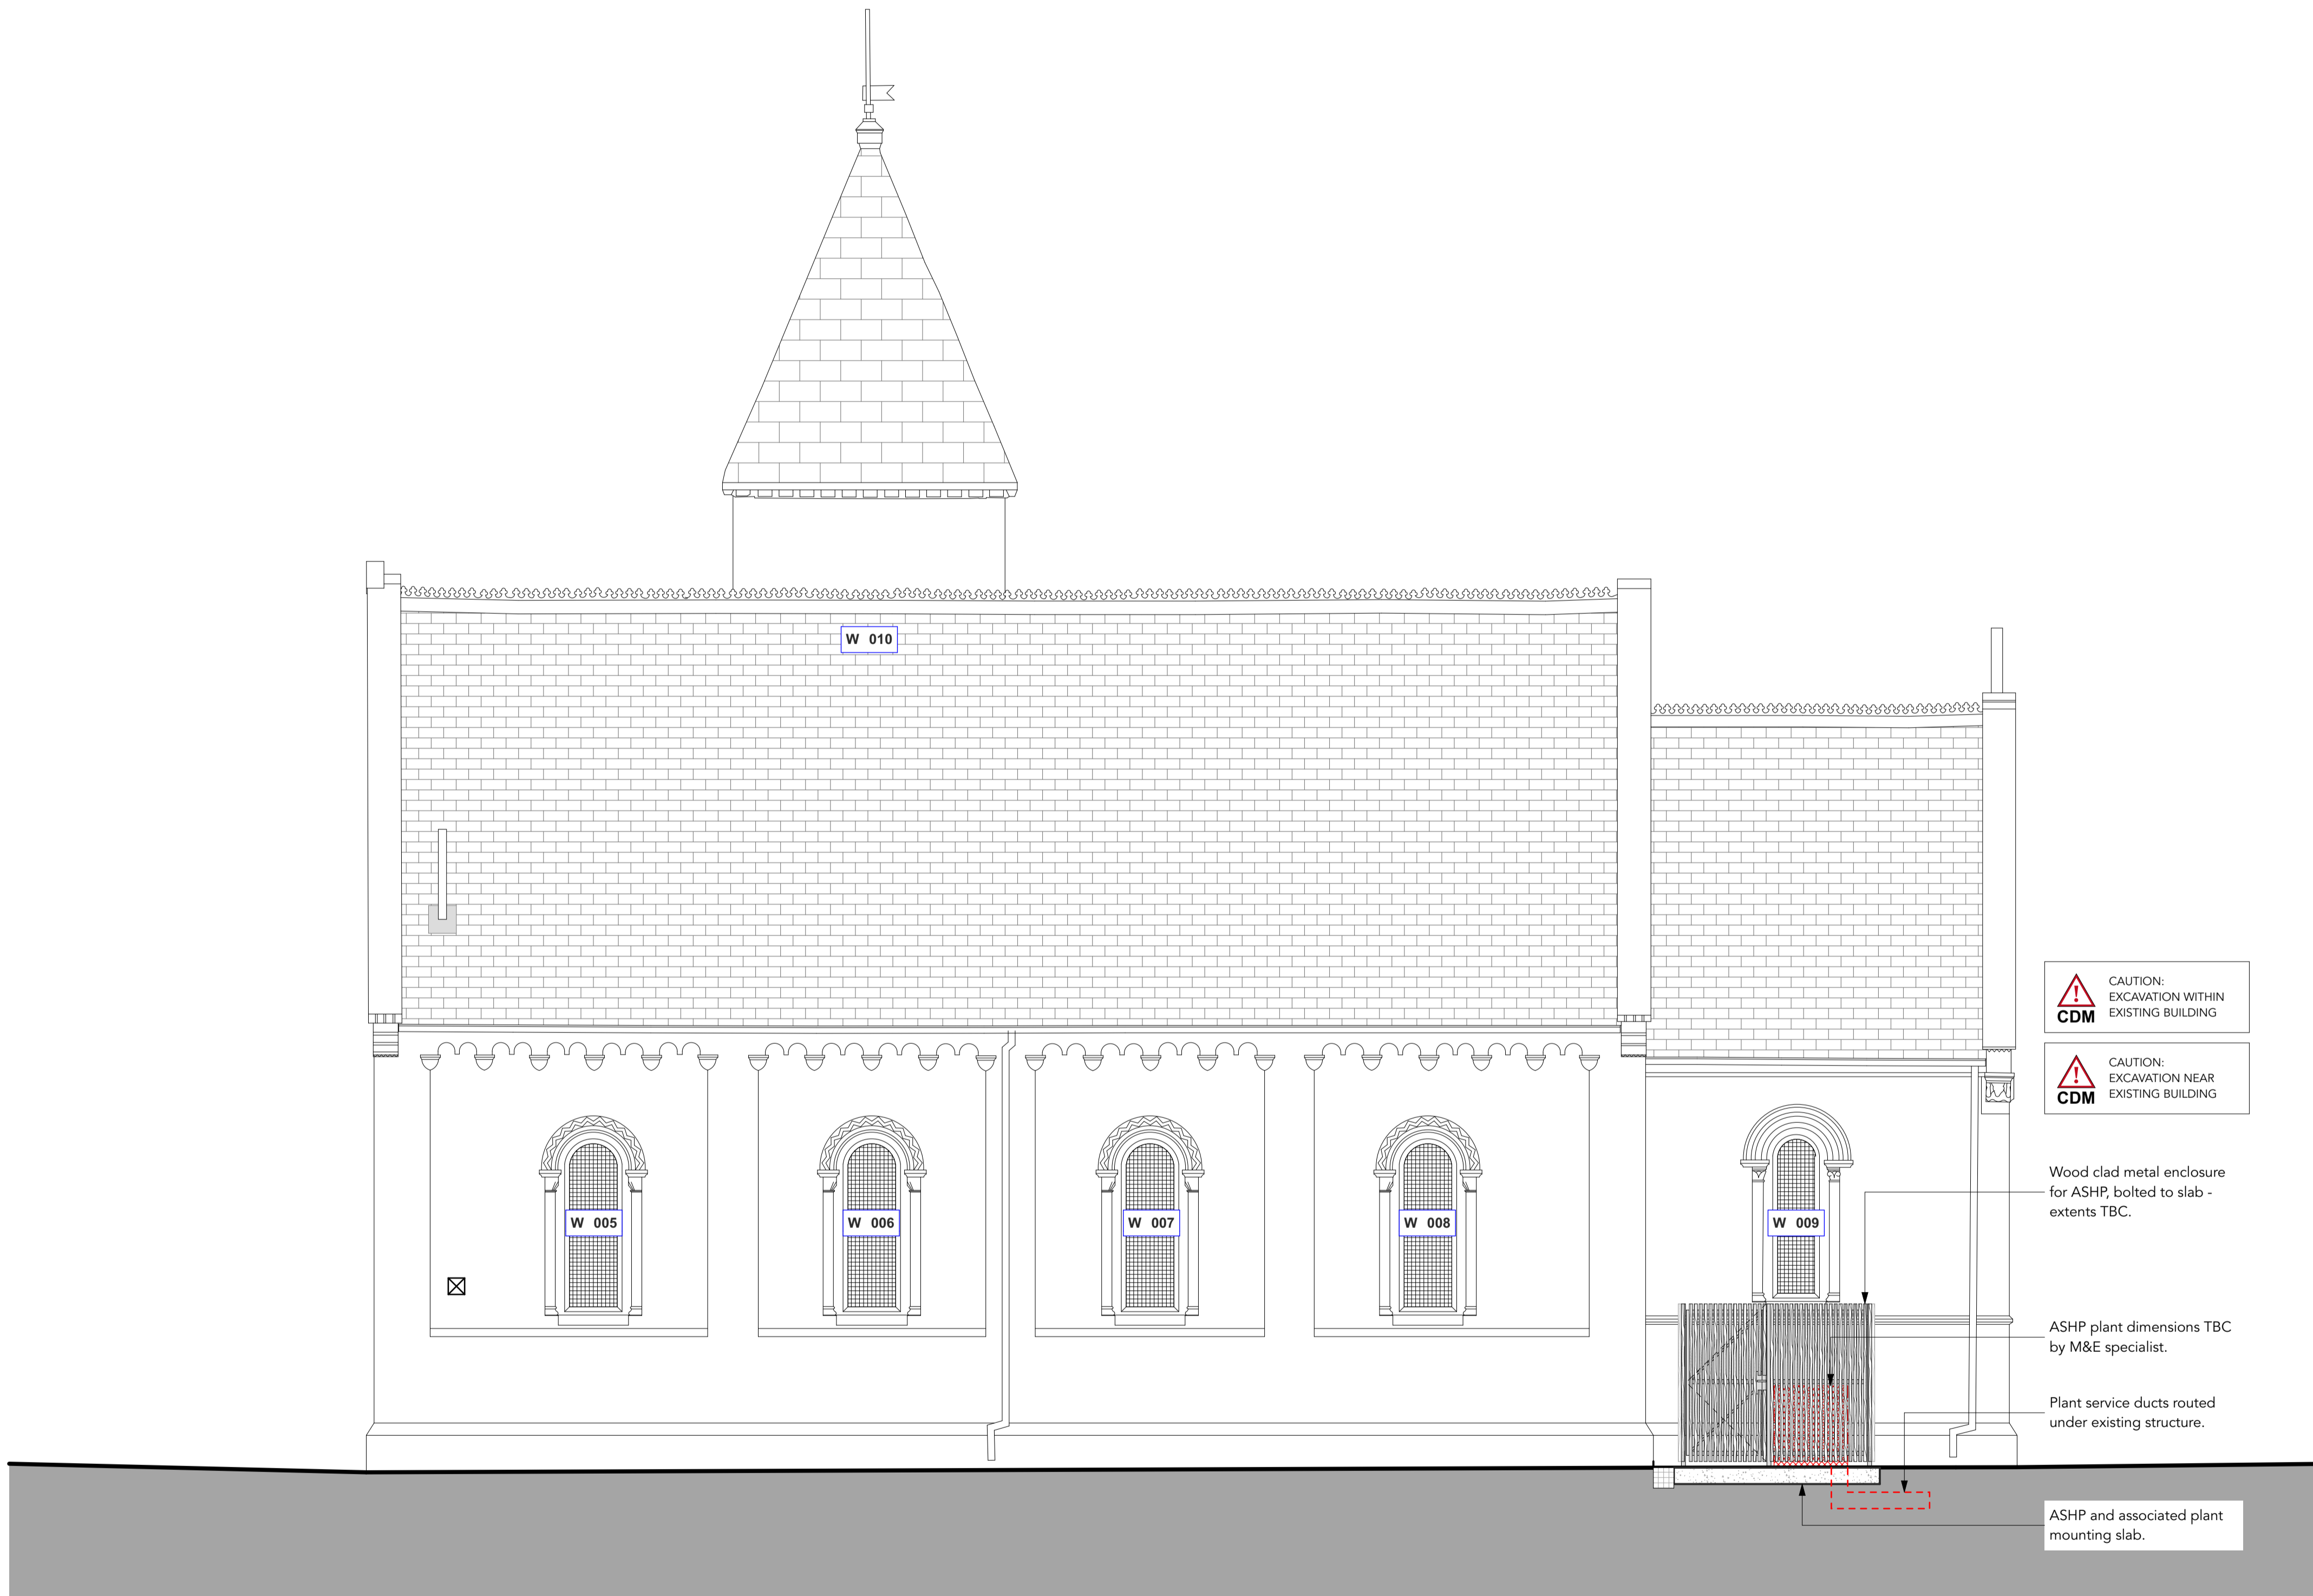

**CDM** CAUTION: EXCAVATION WITHIN EXISTING BUILDING

**CDM** CAUTION: EXCAVATION NEAR EXISTING BUILDING

South Elevation - Proposed

1:50



P01	11/01/21	First Issue	JDu	Rls					
rev	date	description	by	ckd					
<b>PLANNING</b>									
project	London Road Cemetery Anglican Chapel Additional Works								
document	South Elevation - Proposed								
reference	project	origin	zone	level	type	role	no.	status	rev.
	LRC	MAB	01	ZZ	DR	A	00607	S2	P01
int. job no.	3343		paper size	A1		scale	1:50		

**maber** architecture / interiors / landscape  
 Email - info@maber.co.uk  
 Tel - 0116 249 2919  
 maber.co.uk  
 issuing office  
 Leicester

**00607**

Do not scale from this drawing - dimensions and levels to be checked on site by the contractor. All dimensions in millimetres unless otherwise noted - all levels in metres unless otherwise noted. The title, copyright and confidential information in this document belongs to Maber Associates Limited. Copyright 2020. All rights reserved. You may not reproduce this document or disclose it to others without the consent of Maber Associates Limited.