


- NOTES**
1. Do not scale. All dimensions are in millimetres unless stated otherwise.
 2. This drawing to be used only for the specific services intended.
 3. This drawing to be read in conjunction with all other relevant drawings, engineering and architectural specifications.

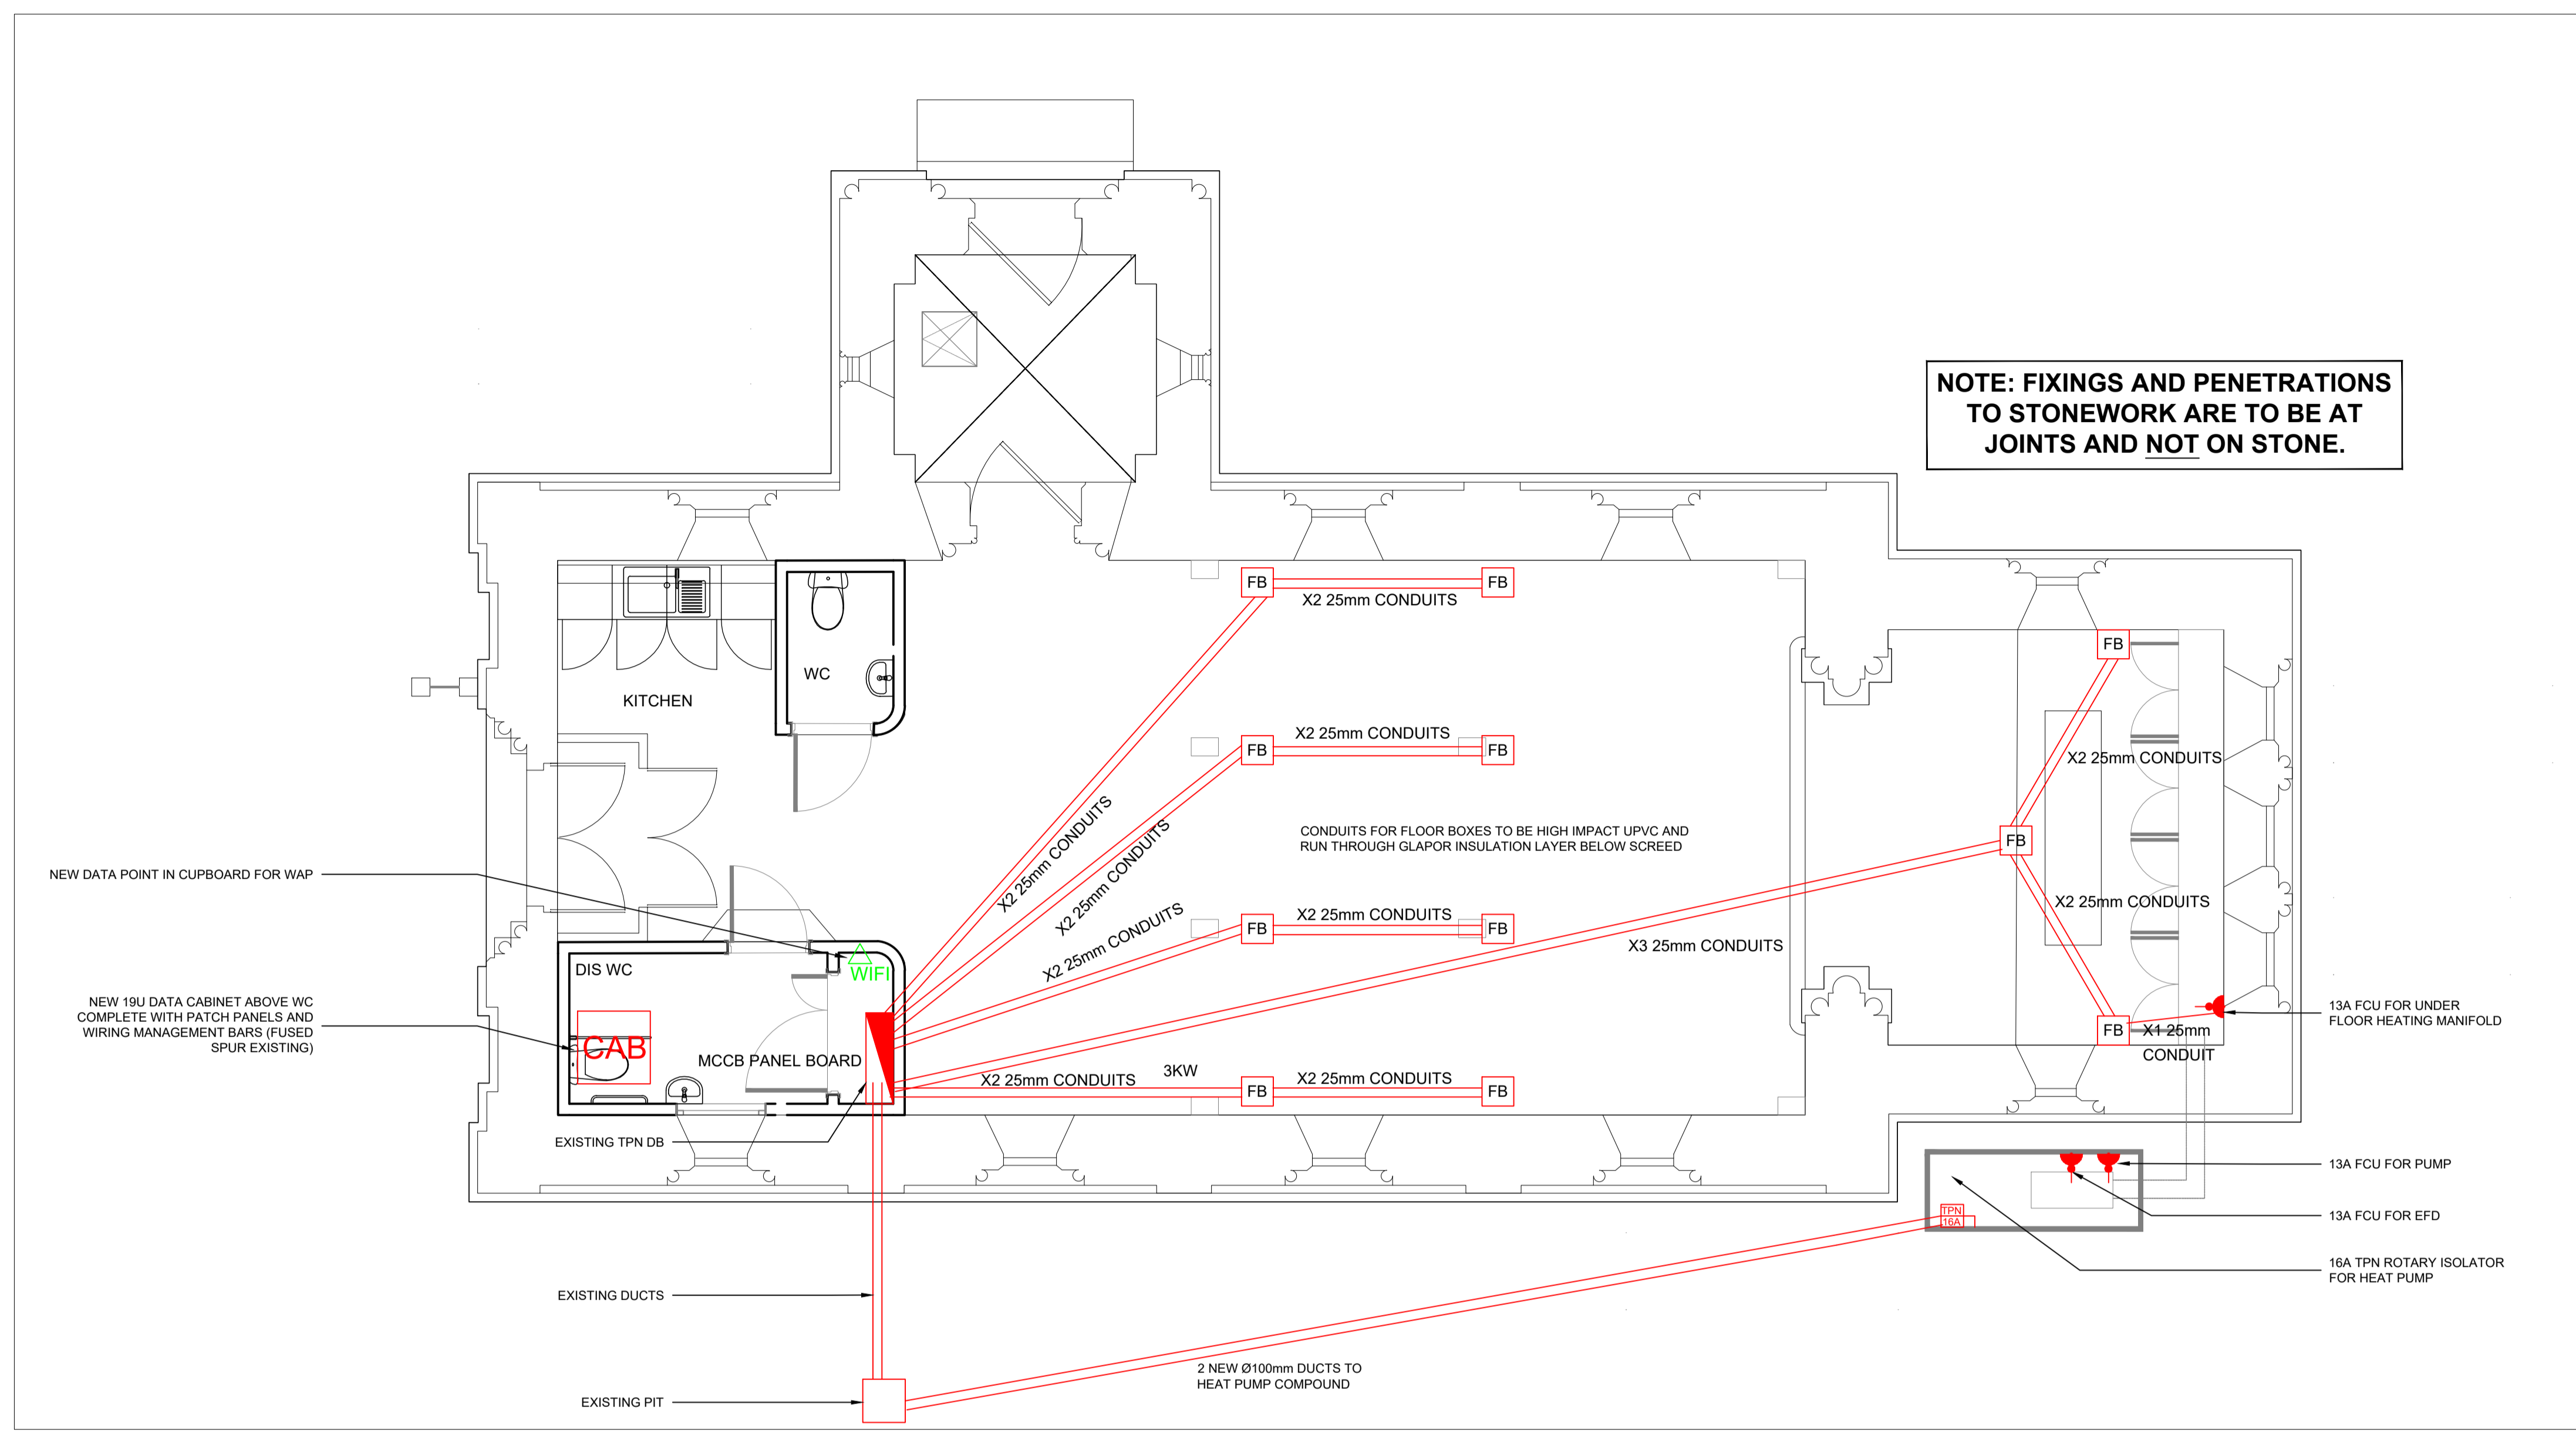

NOTE: FIXINGS AND PENETRATIONS TO STONEMWORK ARE TO BE AT JOINTS AND NOT ON STONE.

SMALL POWER SYMBOLS



SWITCHED 13A FUSED CONNECTION UNIT. 'RH' DENOTES FOR RADIANT HEATER, 'PH' DENOTES FOR PANEL HEATER, 'WH' DENOTES FOR WATER HEATER.



ROTARY ISOLATOR IP RATED



3 COMPARTMENT SCREED FLOOR BOX WITH STAINLESS STEEL BASE AND BRASS LID WITH RECESS FOR TILE FINISH. FLOOR BOX TO BE COMPLETE WITH 2 NO TWIN SOCKET OUTLETS AND 2X RJ45 OUTLETS (WHITE MK LOGIC PLUS) AS CABLE DUCT LIMITED BESPOKE (QUOTATION NUMBER XXXX)
NOTE: FLOOR BOX TO BE SUITABLE FOR INSTALLATION IN LIMCRETE SCREED

NEW CIRCUITS

- 3 X 32A RINGS ON C CURVE RCBO'S WIRED IN 2.5mm² LSOH TWIN AND EARTH
- 1 X 16A RADIAL ON C CURVE MCB WIRED IN 1.5mm² LSOH TWIN AND EARTH FOR UNDERFLOOR HEATING MANIFOLD
- 1 X 16A RADIAL ON C CURVE MCB WIRED IN 1.5mm² 3 CORE XLPE/SW/LSOH FOR EFD FILLING DEVICE
- 1 X 32A TPN ON C CURVE MCB WIRED IN 6mm² 4 CORE XLPE/SW/LSOH FOR HEAT PUMP
- 1 X 16A RADIAL ON C CURVE MCB WIRED IN 2.5mm³ CORE XLPE/SW/LSOH FOR PRIMARY PUMP

TENDER

T1	10.02.21	JC	RADIANT PANELS REMOVED	ZT	ZT
P1	29.01.21	NM	DRAFT ISSUE	ZT	ZT
Rev	Date	Drawn	Description	Ch'k'd	App'd

Client
Coventry City Council
London Road Cemetery

Title
Indicative Small Power and Heating
Anglican Chapel

Designed	ZT	Drawn	JC	Approved	PH
Scale at A1	1:50	CAD NAME	GBSC-E200-AC		
Drawing No	2102-E200			Rev	T1