



### Cell F - Section 01

scale 1:20

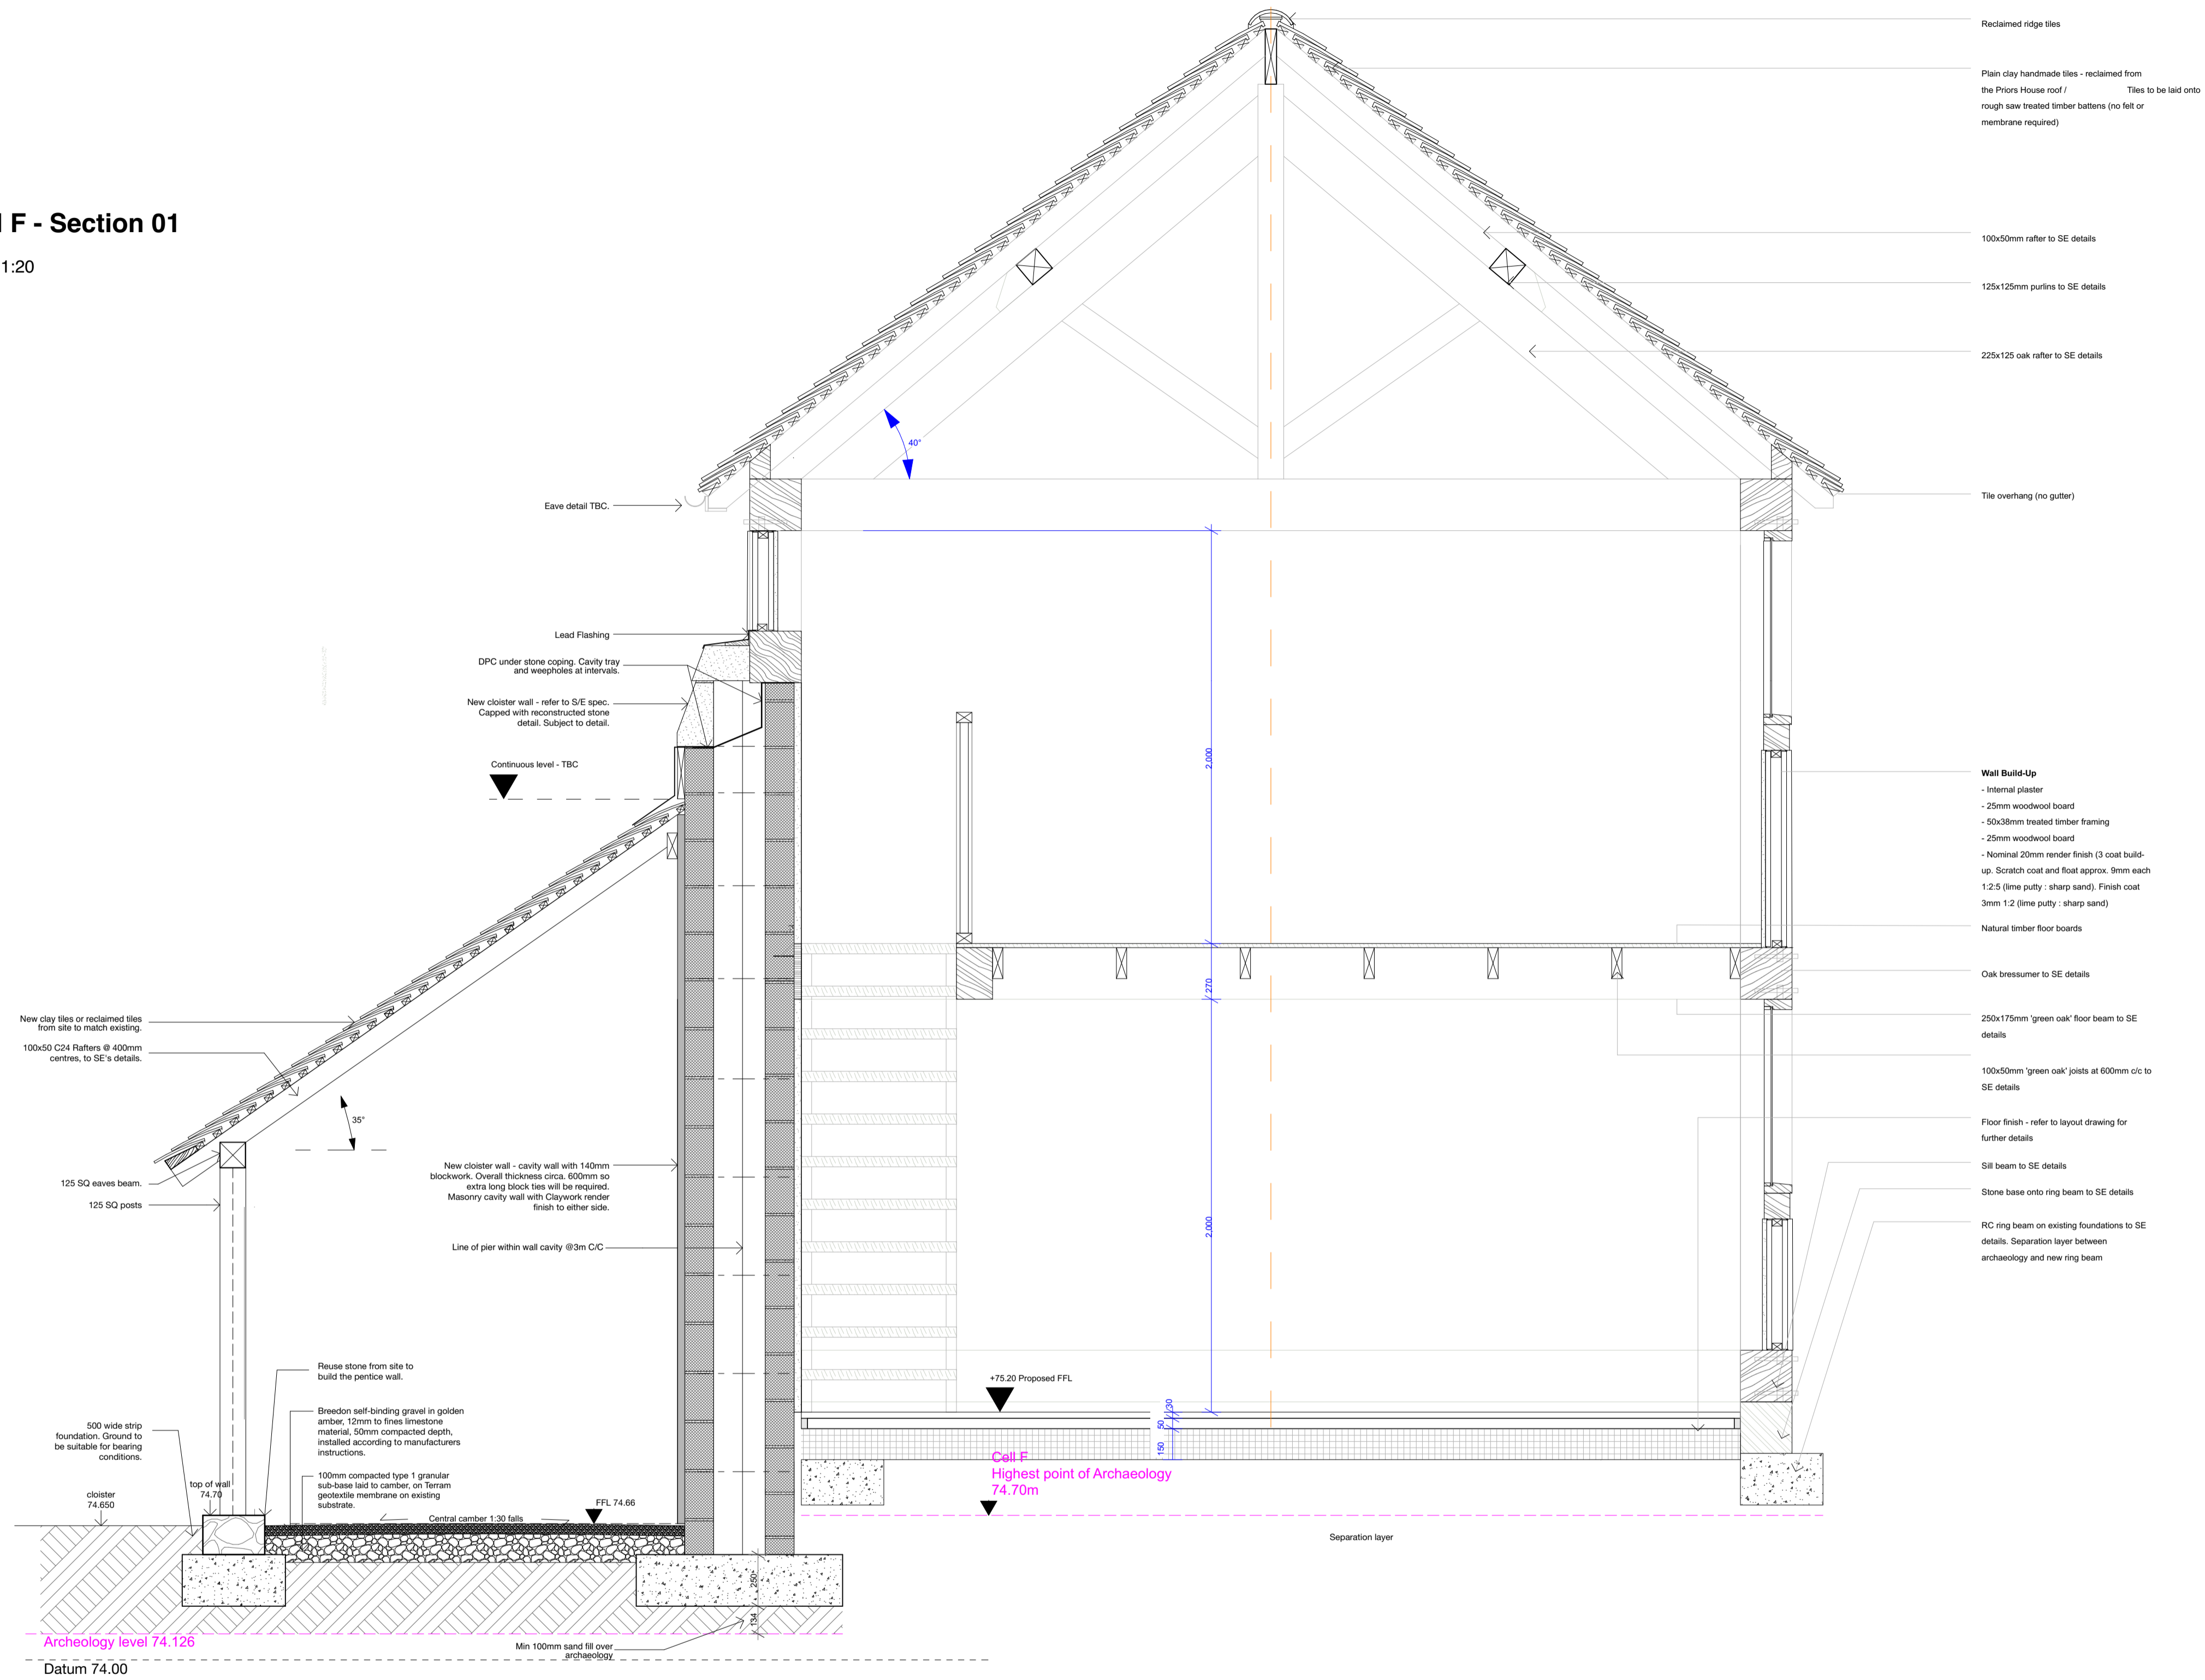

### Key Plan

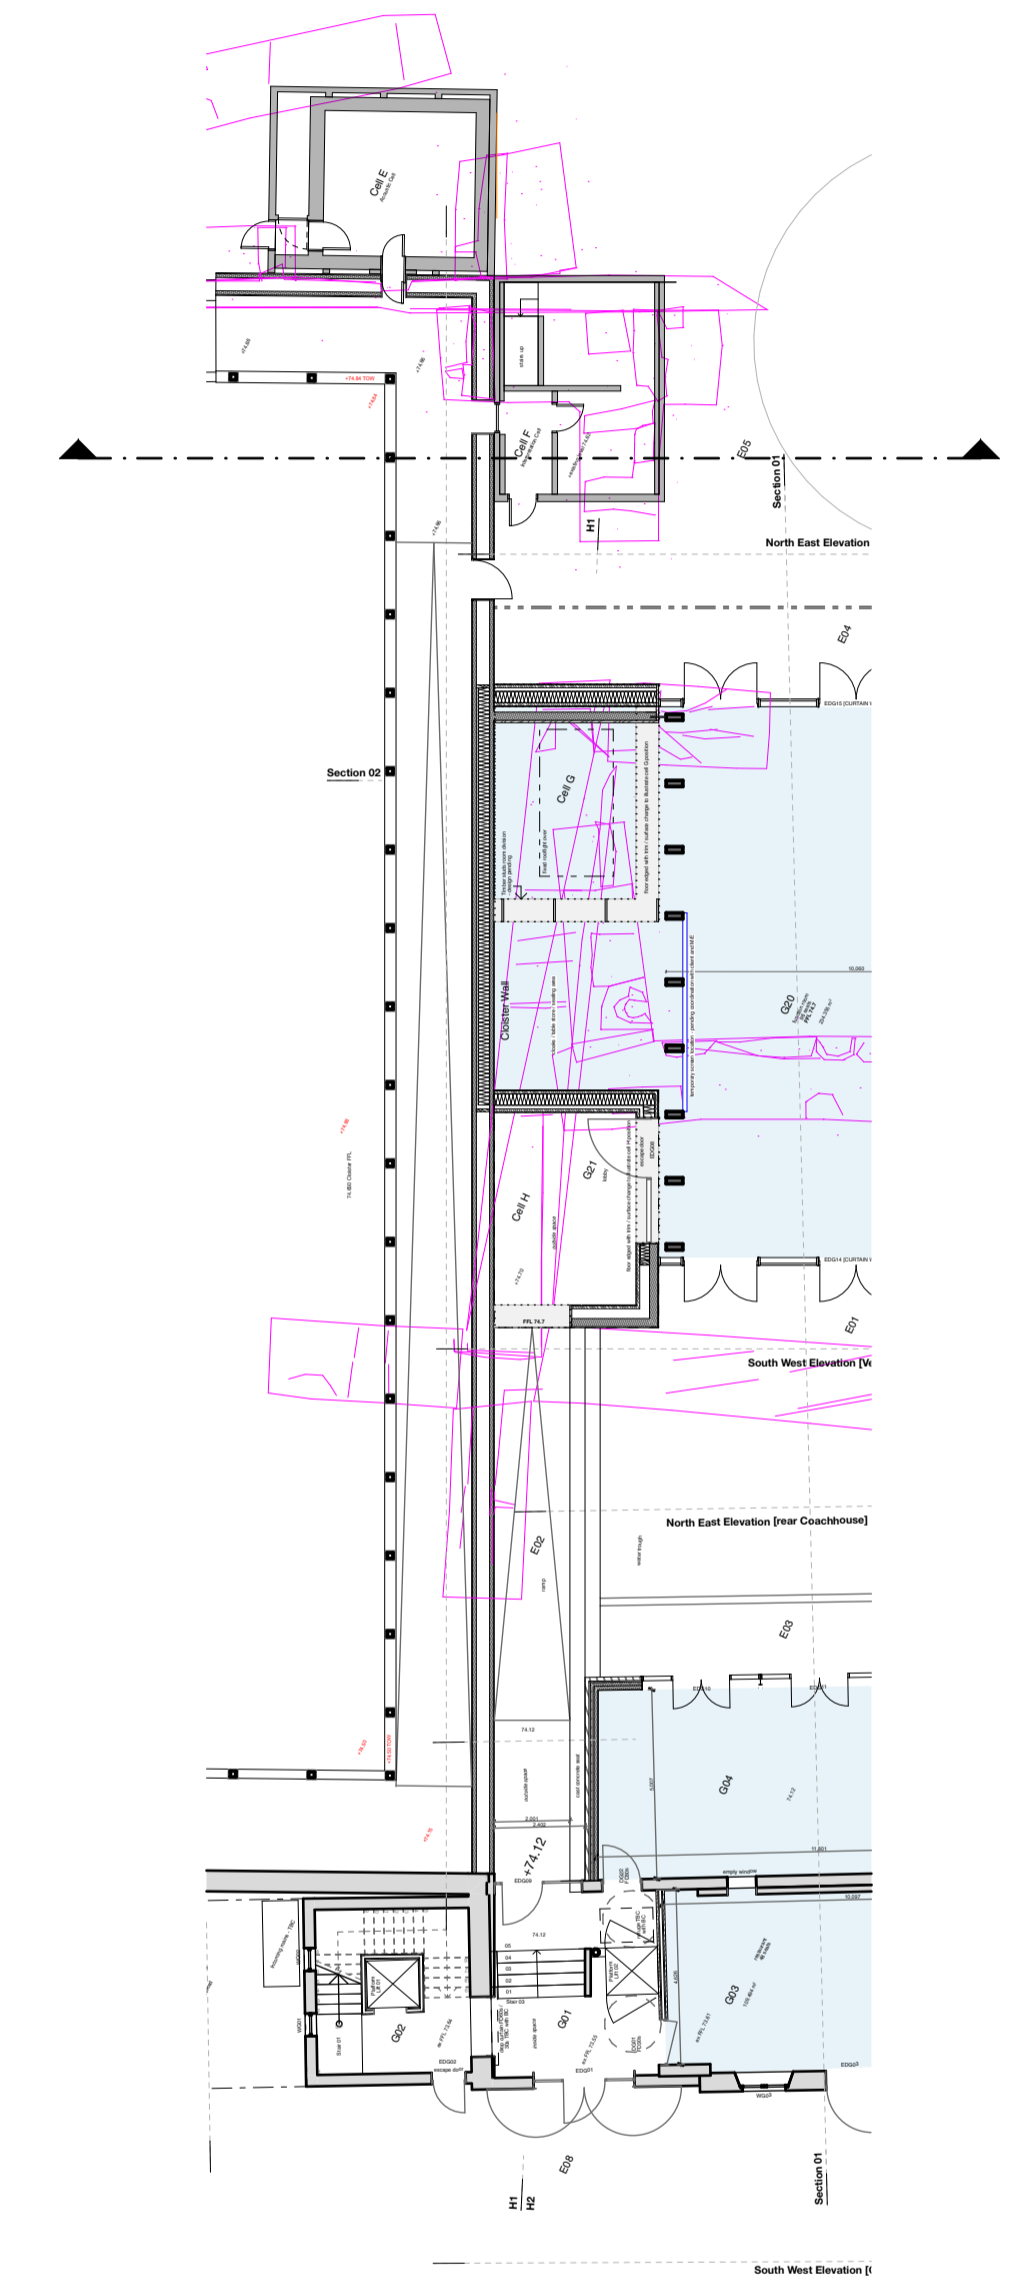

C1	Construction Issue	02/02/2021
RevID	Change Description	Issue Date
Revisions		

#### Charterhouse Venue, Coventry

#### Cell F - Section 01

drawing	revision	status
2242.2.2005	C1	Construction
scale	disc	RP/DS
1:20 @ A1		



**BPN ARCHITECTS**

3 Mary Street, Birmingham, B3 1UD  
 0121 233 1818  
 mail@bpnarchitects.co.uk  
 www.bpnarchitects.co.uk