




MAIN HOUSE - GROUND FLOOR

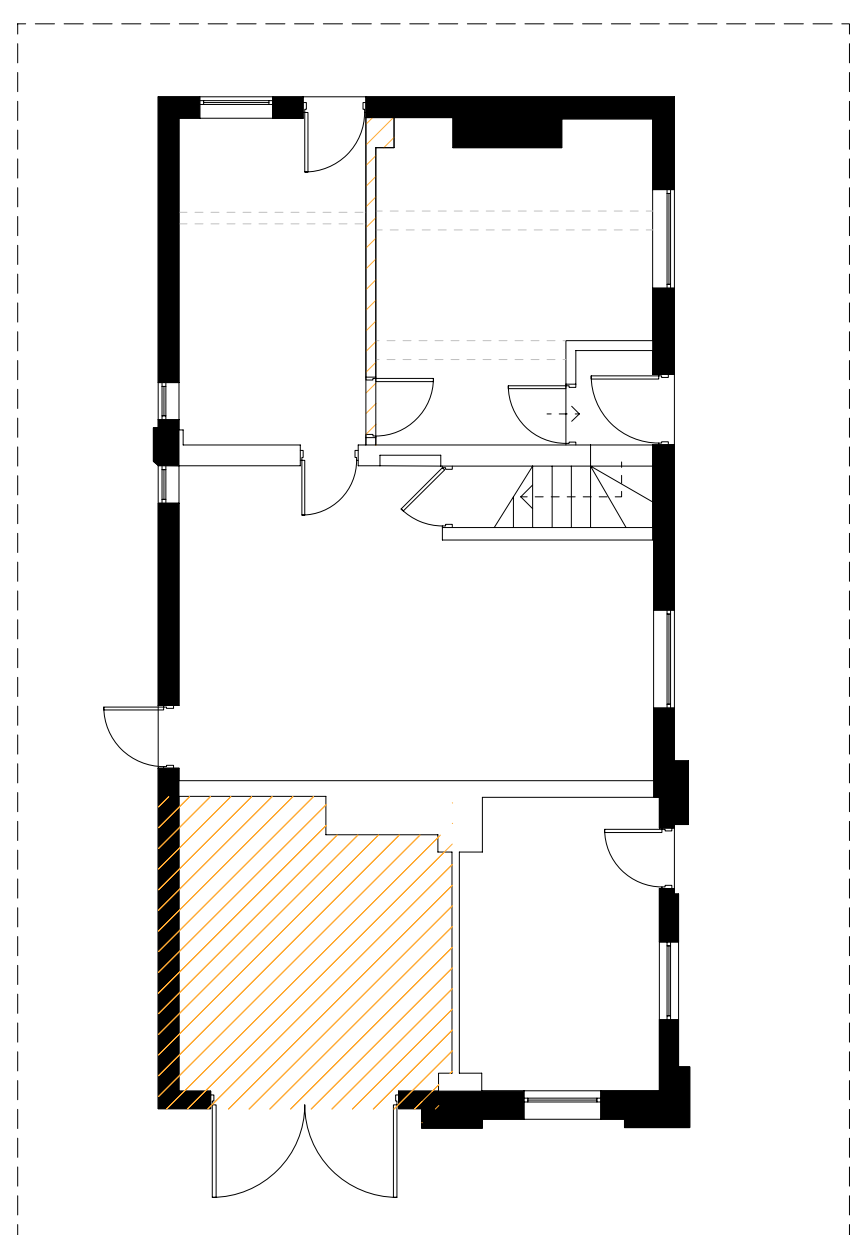

COTTAGE AND TOWER - GROUND FLOOR

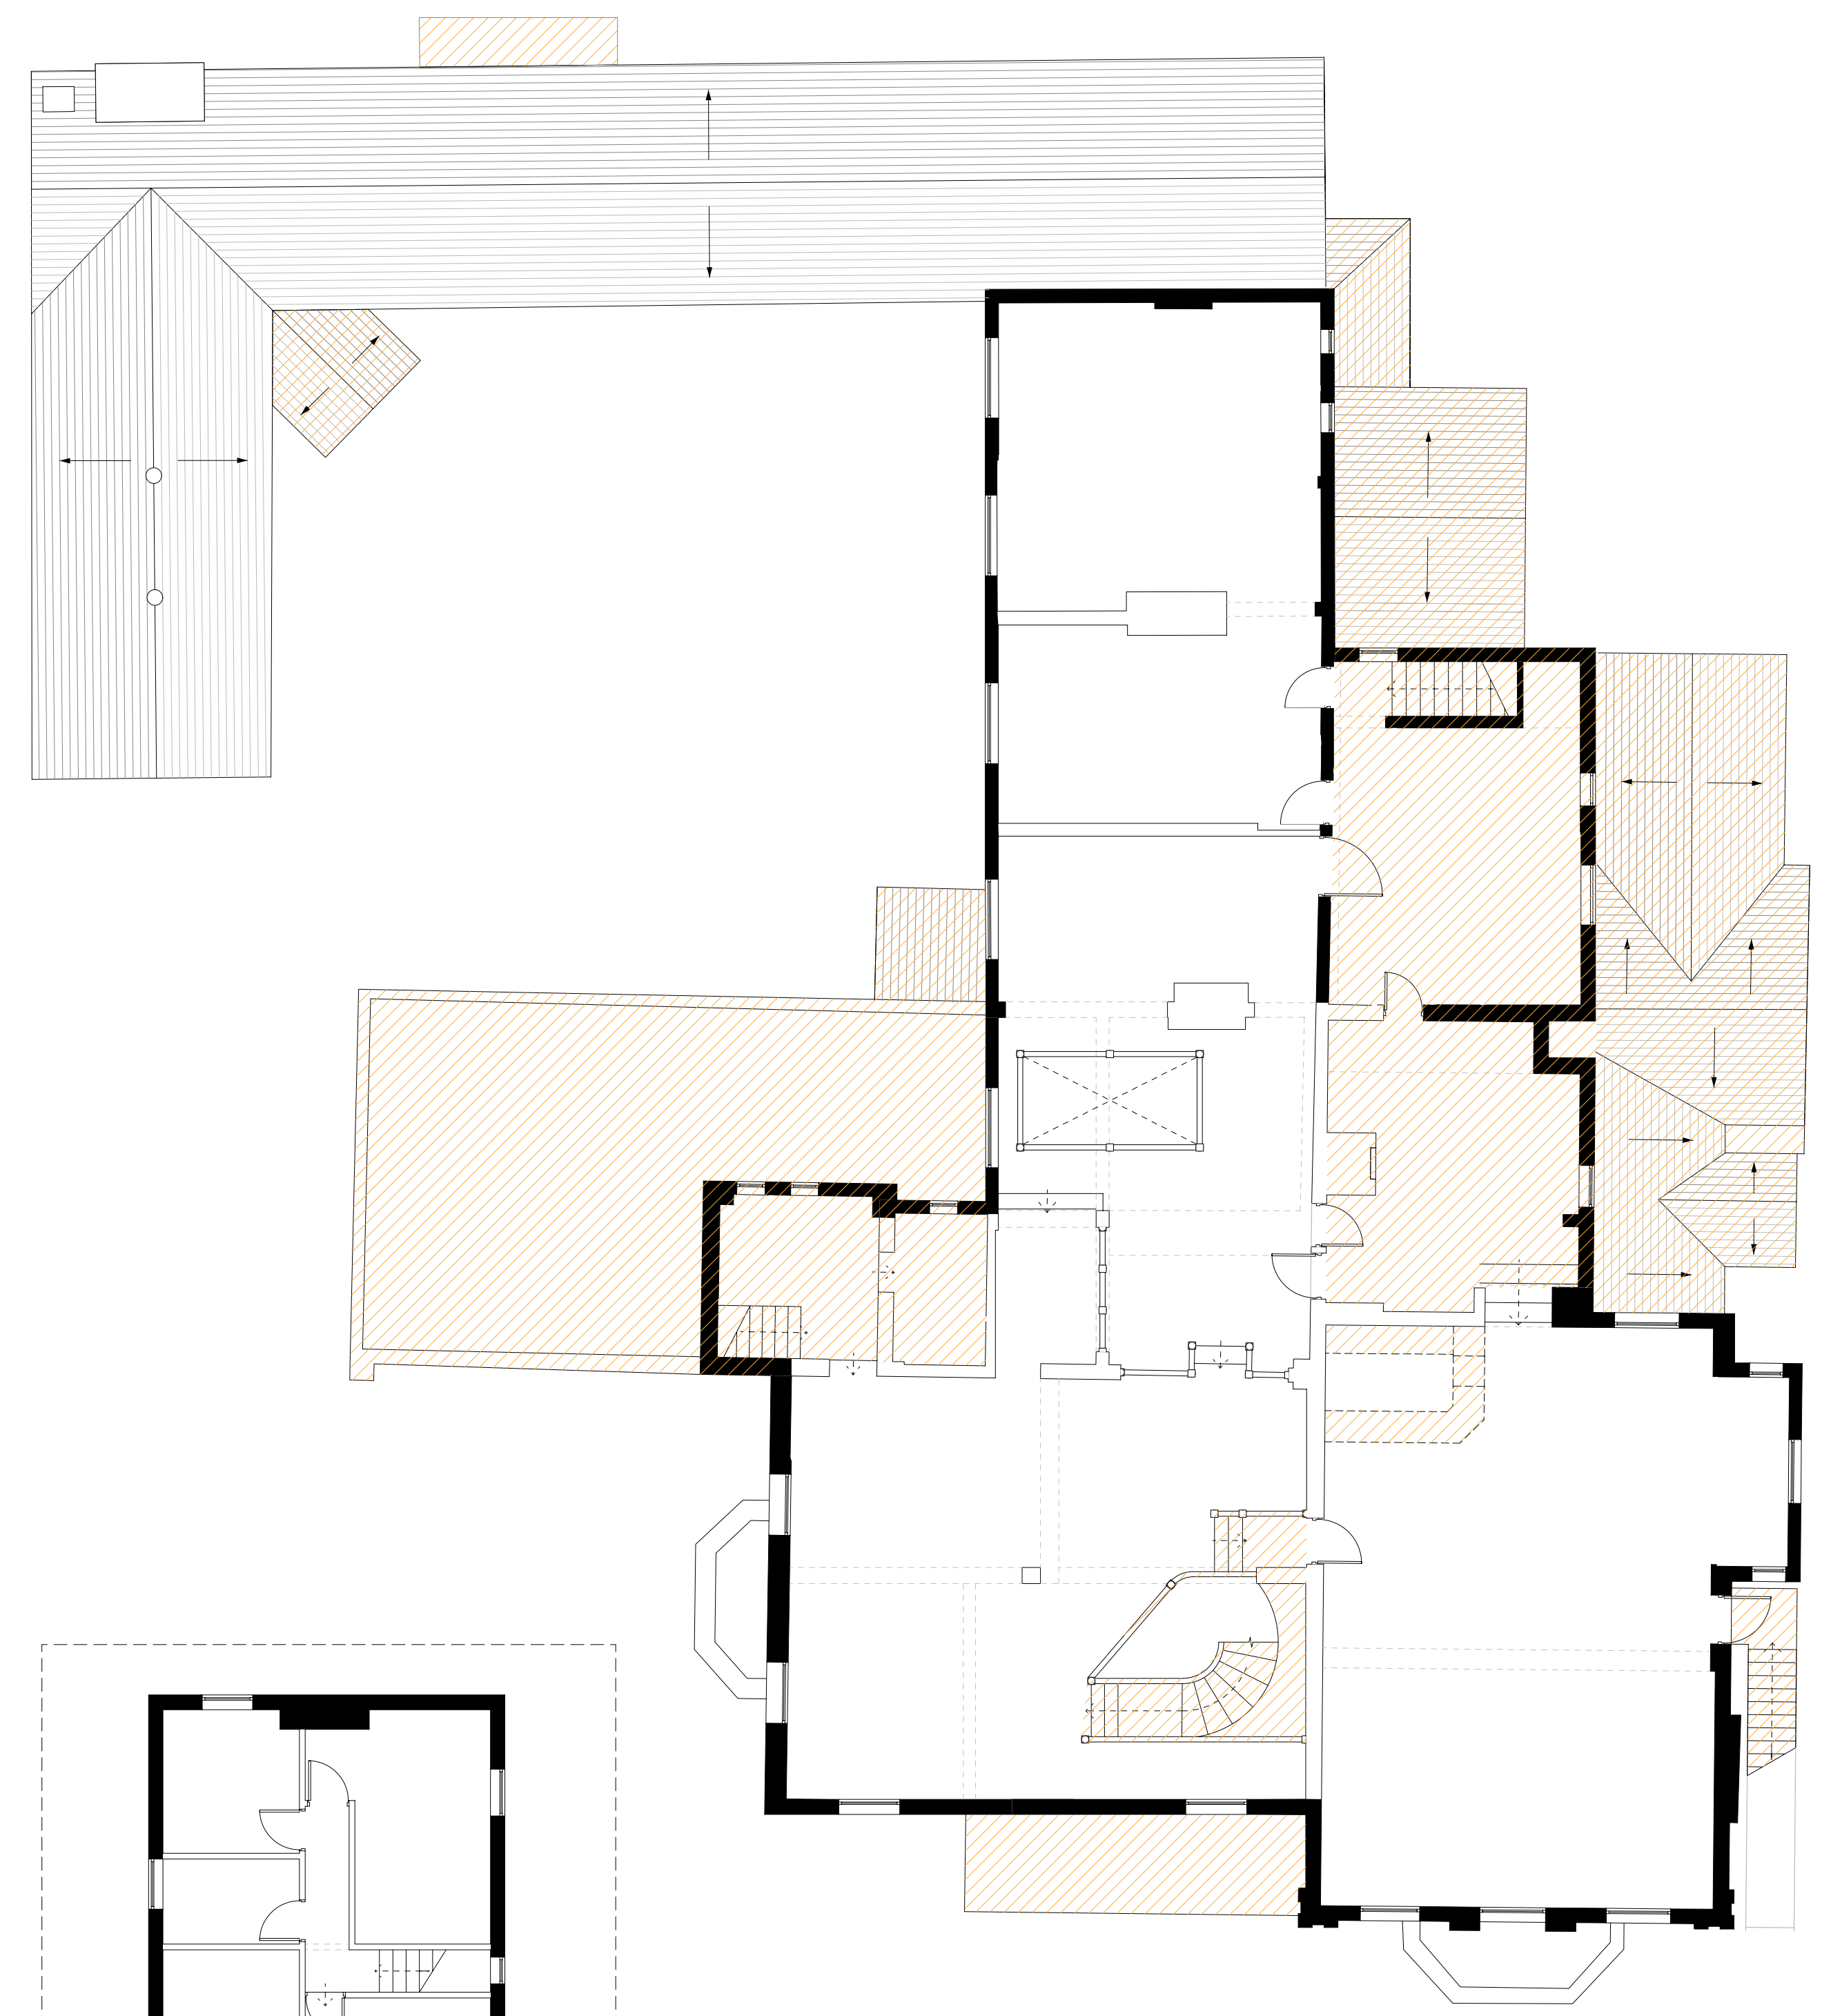

MAIN HOUSE - FIRST FLOOR

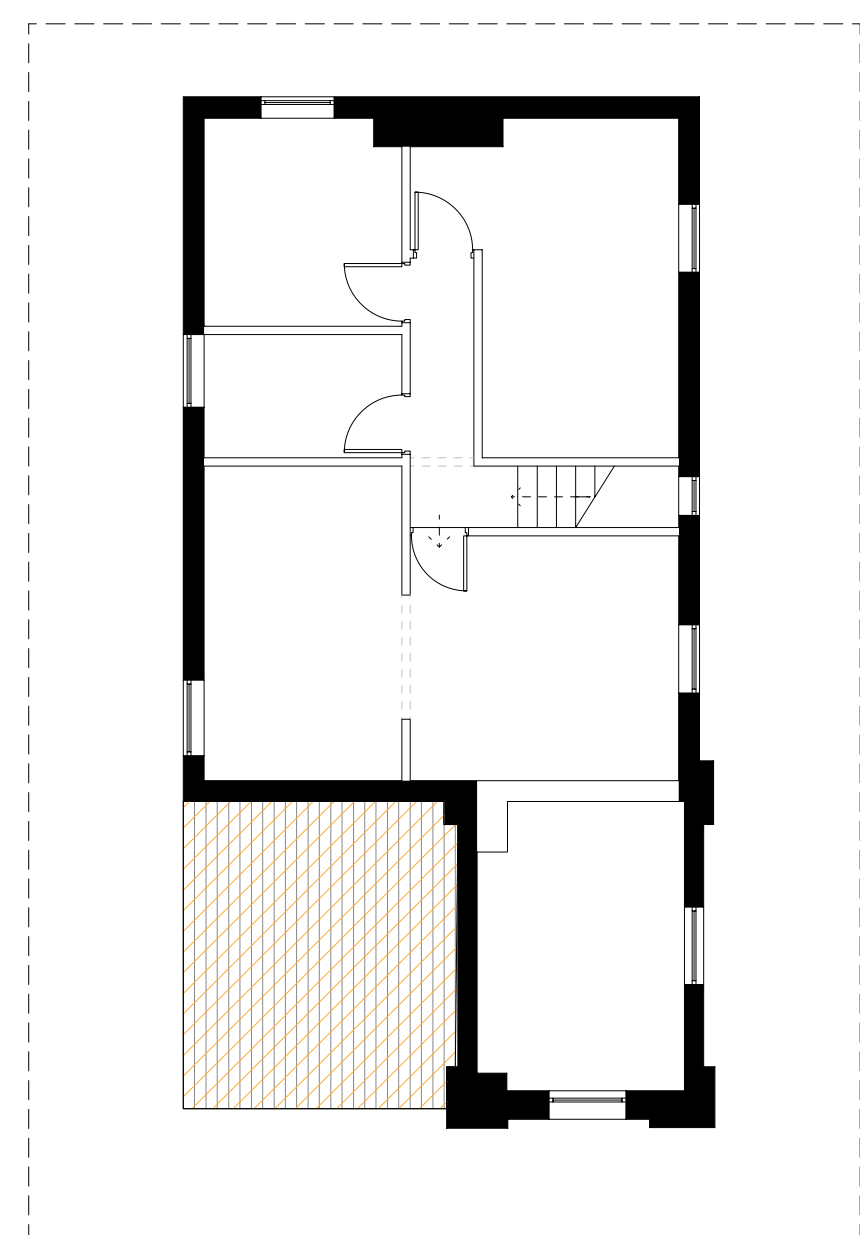

COTTAGE AND TOWER - FIRST FLOOR



HOWL ASSOCIATES
 HOWL ASSOCIATES LTD
 Stradbury House
 21 Birmingham Road
 Kidderminster
 Worcestershire DY10 2BX
 Telephone : 01562 820022
 Facsimile : 01562 820400
 E-mail: design@howl.co.uk
 Web: http://www.howl.co.uk

31/08/2011	Rev A	General updates
CLIENT:	KEP DEVELOPMENTS	
PROJECT:	OLD HALL COVENTRY	
TITLE:	DEMOLITION PLANS	

DATE:	AUG 2011
DRAWING NO.:	11.05.027A
SCALE:	1:100 @ A1